


SECTION A-A

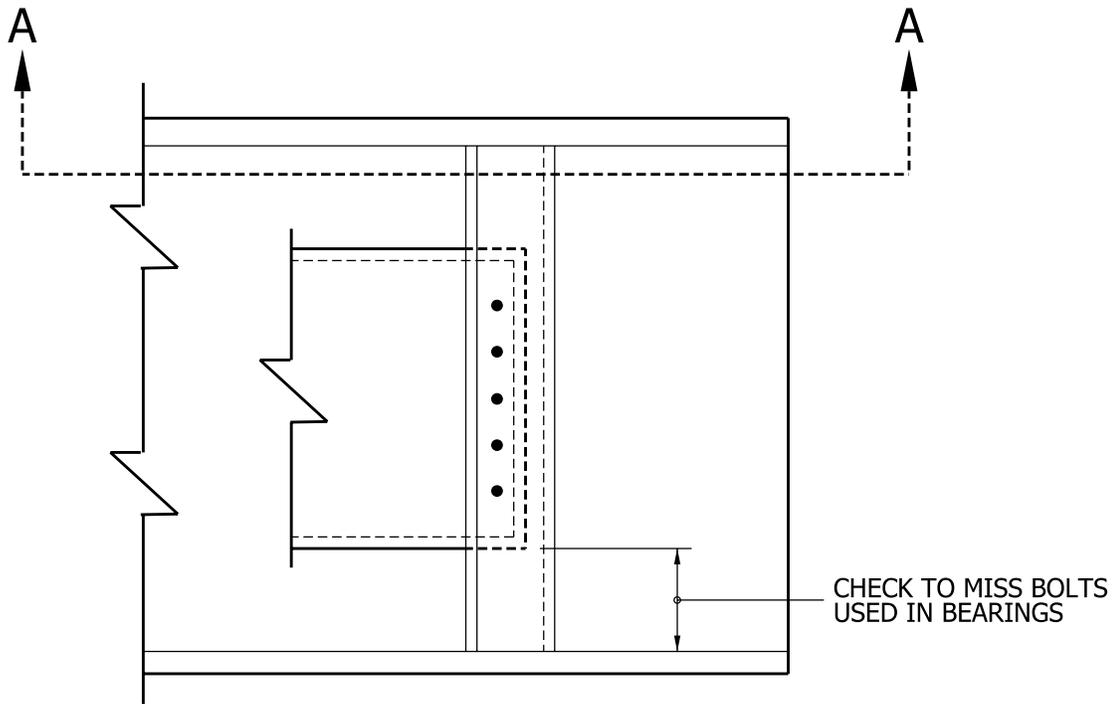

ELEVATION

TYPICAL END DIAPHRAGM CONNECTION

Figure 64-5C