


* * LOCATE TIE BARS AT SAME LEVEL AS
BOTTOM MAT OF DECK STEEL

* INCLUDE IN COST
OF OTHER ITEMS

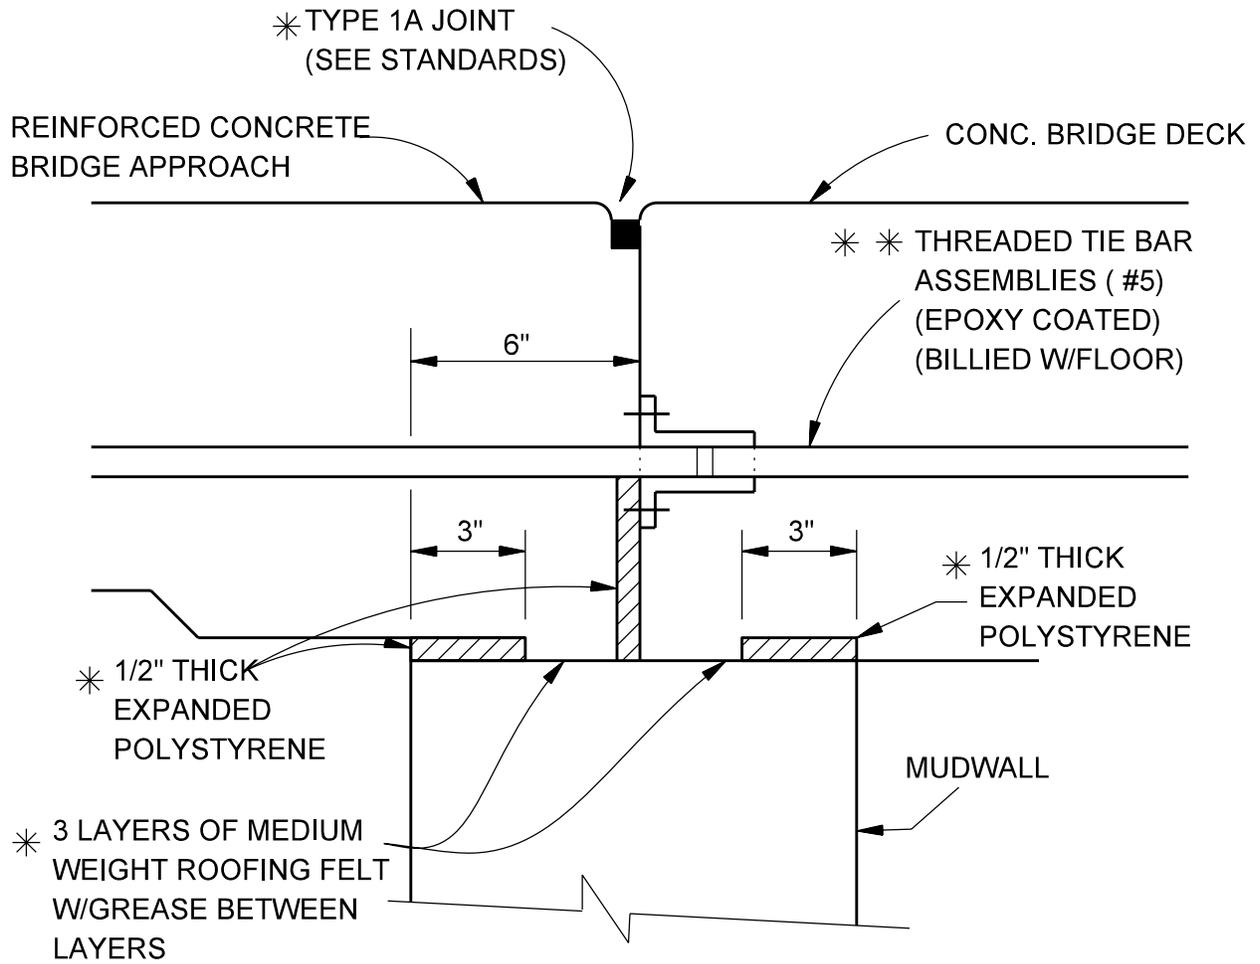

PAVEMENT LEDGE DETAIL

Figure 67-1E