


NOTE:
CROSS TIES SHALL BE PLACED AT ALTERNATE
VERTICAL BARS AND BE SPACED AT 2'-0" MAX.
HORIZONTALLY AND 1'-0" MAX. VERTICALLY.

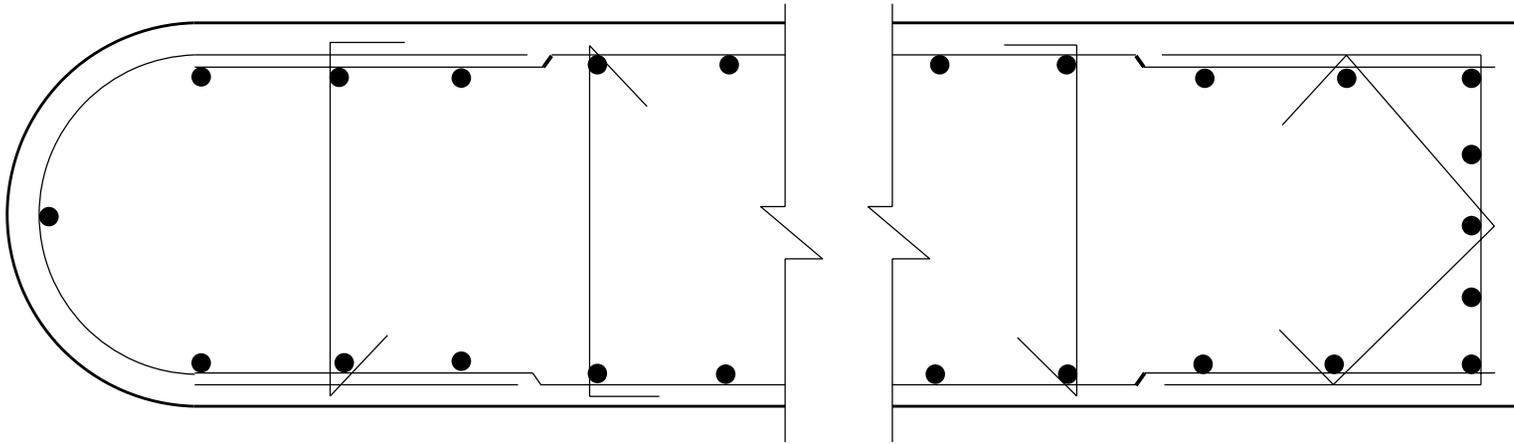

ROUND NOSE

SQUARE NOSE

SUGGESTED REINFORCING DETAILS FOR WALL OR HAMMERHEAD
PIER IN SEISMIC ZONE 1

Figure 67-3F