



NOTES :

- ① 60 kg/m² HMA Surface 9.5 mm on 180 kg/m² HMA Base 25 mm on 200 mm compacted aggregate base
2. See General Notes on Standard Drawing 610-PRAP-04.
3. See Table on Standard Drawing 610-PRAP-05 for computed values.
4. G.N. - See General Notes

PUBLIC ROAD APPROACH TYPE "B"

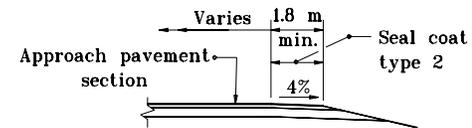


SECTION B-B

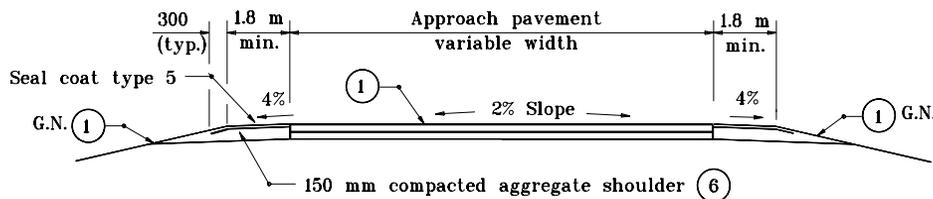

SECTION A-A MINIMUM PAVEMENT SECTION

FOR ADT THROUGH 1000 ⑦

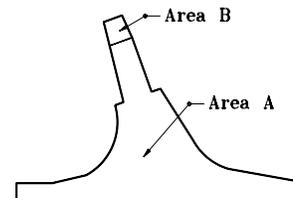

PAY LIMITS FOR HMA FOR APPROACHES

Source Sheet: MI


All dimensions are in mm unless otherwise specified.

INDIANA DEPARTMENT OF TRANSPORTATION

PUBLIC ROAD APPROACH TYPE B

SEPTEMBER 1998

STANDARD DRAWING NO. 610-PRAP-03

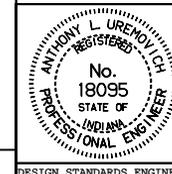

/s/ Anthony L. Uremovich 9-01-98
DESIGN STANDARDS ENGINEER DATE

/s/ Donald W. Lucas 9-01-98
CHIEF HIGHWAY ENGINEER DATE