
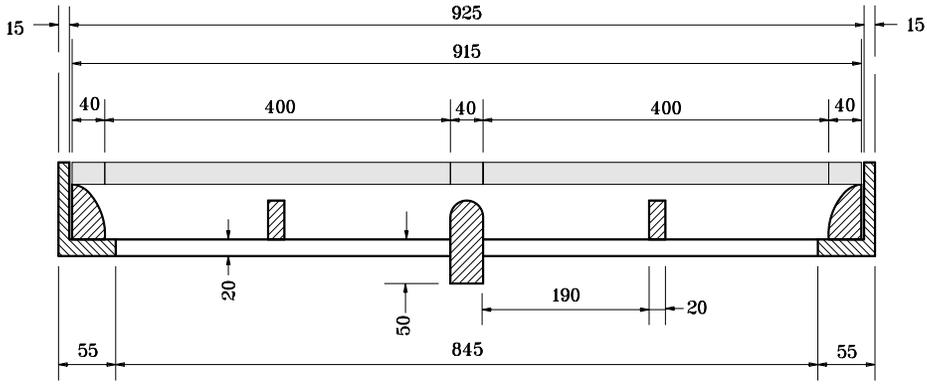


110 x 60 Square head machine bolts req'd for each grate. Bolts to be in place and well oiled when concrete is placed around frame.

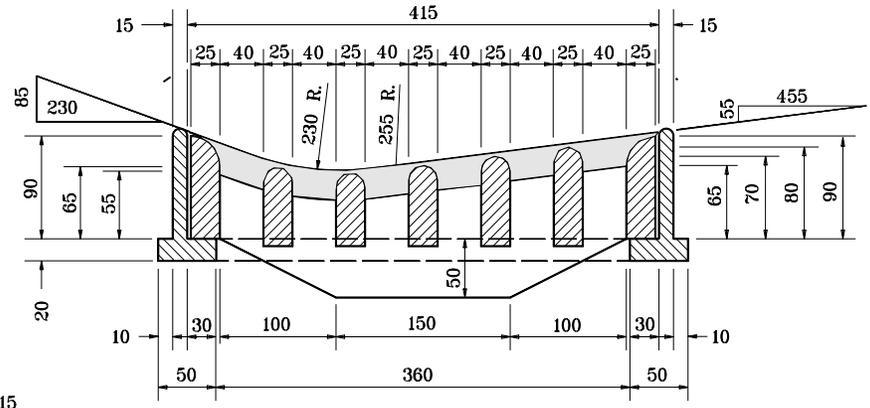

All dimensions are in mm unless otherwise specified.

INDIANA DEPARTMENT OF TRANSPORTATION	
INLET CASTING	
TYPE 6	
APRIL 1995	
STANDARD DRAWING NO. 720-INCA-01	
	<i>/s/ Anthony L. Uremovich</i> 4-03-95 DESIGN STANDARDS ENGINEER DATE
	<i>/s/ Donald W. Lucas</i> 4-03-95 CHIEF HIGHWAY ENGINEER DATE

Source Sheet: MC