


GENERAL NOTES

① See Standard Drawing 805-SGSP-05 for Section A-A.

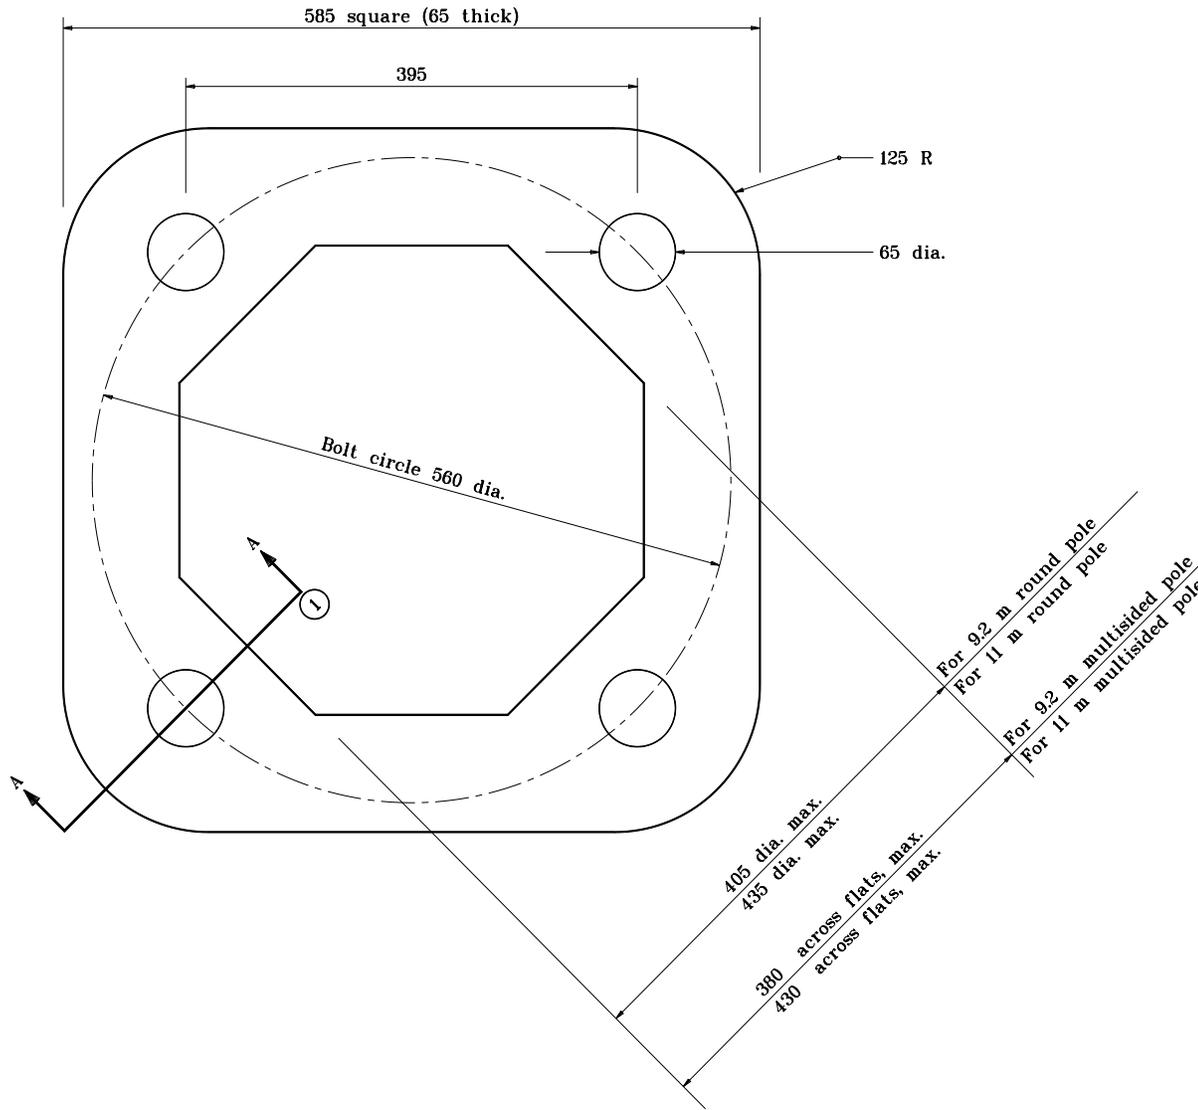


All dimensions are in mm unless otherwise specified.

INDIANA DEPARTMENT OF TRANSPORTATION

**BASE PLATE FOR
SIGNAL STEEL STRAIN POLE**
MARCH 1995

STANDARD DRAWING NO. **805-SGSP-04**

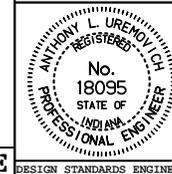

/s/ Anthony L. Uremovich 3-01-95
DESIGN STANDARDS ENGINEER DATE

/s/ Donald W. Lucas 3-01-95
CHIEF HIGHWAY ENGINEER DATE

Source Sheet: NONE

DESIGN STANDARDS ENGINEER