



MODIFIED HUGGER BAND SIDE VIEW

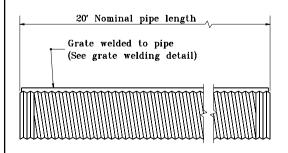

TOP VIEW

TYPICAL PIPE SECTION

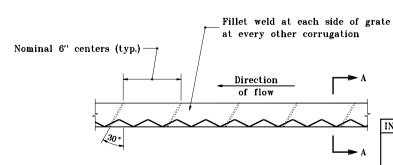

GRATE WELDING DETAIL

INDIANA DEPARTMENT OF TRANSPORTATION

SLOTTED DRAIN PIPE

APRIL 1995

STANDARD DRAWING NO. E 715-SDLR-01

DETAILS PLACED IN THIS FORMAT 11-15-99

s/Anthony L. Uremovich 11-15-99

/s/ Firooz Zandi

DESIGN STANDARDS ENGINEER

ORIGINALLY APPROVED