

GENERAL NOTES:

1. See Standard Drawing E 801-TCCO-02 for Legend



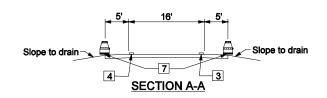

PRE CONSTRUCTION SECTION

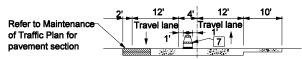

TRAFFIC MAINTENANCE SECTION **SECTION B-B**

INDIANA DEPARTMENT OF TRANSPORTATION

TEMPORARY CROSSOVER TYPICAL SECTIONS

MARCH 2004

STANDARD DRAWING NO. E 801-TCCO-07



/s/ Richard L. VanCleave	3-01-0
DESIGN STANDARDS ENGINEER	DATE
/s/ Pichard K Smutzer	3-01-0