
DOWEL BAR SIZES	
Pavement Thickness, D	Minimum Dowel Bar Diameter
Less than 225	25
225 thruogh 300	32
Greater than 300	38

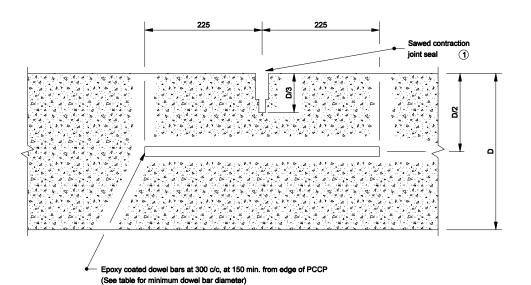

LONGITUDINAL SECTION THROUGH PCCP

## NOTES:

1) For Type D-1 contraction joint sealant options, see Standard Drawing 503-CCPJ-06.

All Dimension are in mm unless otherwise specified

INDIANA DEPARTMENT OF TRANSPORTATION

TYPE D-1 **CONTRACTION JOINT** 

MARCH 2005

STANDARD DRAWING NO. 503-CCPJ-01



/s/ Richard L. VanCleave 3-01-05 DESIGN STANDARDS ENGINEER

/s/ Richard K.Smutzer 3-01-05 DATE

Source Sheet: CCPJ3 DESIGN STANDARDS ENGINEER