


## WITH WOOD POST

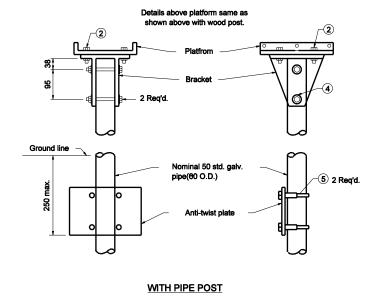

## **LEGEND**

- 1 M4 x "L" truss head machine screw with 2 M4 flat washers, M4 lock washers, and M4 hex nut.
- 2 M8 x 20 hex cap screw with 2 M8 flat washers, M8 lock washer and M8 hex nut.
- 3 M8 x 120 hex cap screw with 2 M8 flat washers, M8 lock washer, and M8 hex nut.
- 4 M8 x 80 hex cap screw with 2 M8 flat washers, M8 lock washer, and M8 hex nut.
- (5) Nominal 70 muffler clamp
- (6) For platfrom, bracket, shelf, spacer and anti-twist plate details, see Standard Drawing E 611-MBAS-03.

All dimensions are in mm unless otherwise specfied

INDIANA DEPARTMENT OF TRANSPORTATION

SINGLE MAILBOX ASSEMBLY

MARCH 2005

STANDARD DRAWING NO. 611-MBAS-01



/s/ Richard L. VanCleave 3-01-05 DESIGN STANDARDS ENGINEER /s/ Richard K.Smutzer
CHIEF HIGHWAY ENGINEER 3-01-05