



NOTE

1. See Standard Drawing 706-BCBR-04 for General Notes.

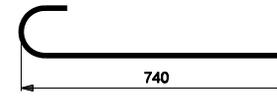

1694 x 915

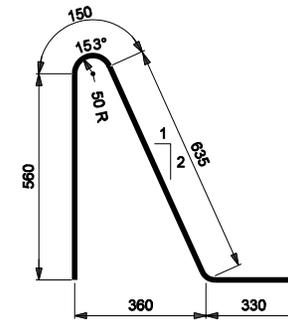

1691a x 1675


All Dimensions are in mm unless otherwise specified

INDIANA DEPARTMENT OF TRANSPORTATION

**COMMON 840 HEIGHT
CONCRETE BRIDGE RAILING**

MARCH 2005

STANDARD DRAWING NO. 706-BCBR-01

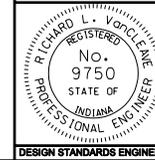

/s/ Richard L. VanCleave 3-01-05
DESIGN STANDARDS ENGINEER DATE

/s/ Richard K. Smutzer 3-01-05
CHIEF HIGHWAY ENGINEER DATE

DESIGN STANDARDS ENGINEER