



Top Half Shows
Top Reinforcement

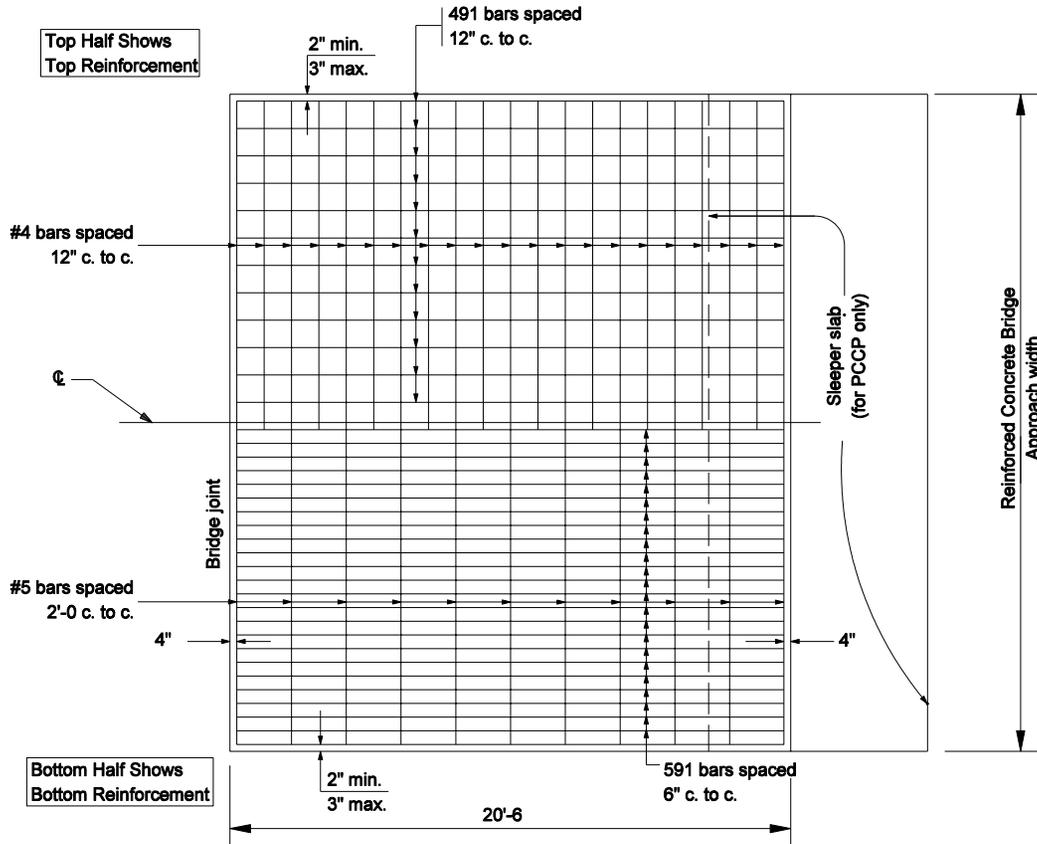

REINFORCEMENT DETAIL FOR SQUARE APPROACH

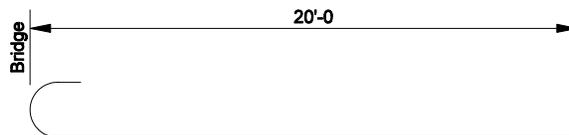

491 X 20'-6
591 x 20'-7

NOTE


1. See Standard Drawing E 609-RCBA-05 for Bill of Materials.
2. All reinforcing bars shall be epoxy coated.

INDIANA DEPARTMENT OF TRANSPORTATION

**REINFORCED CONCRETE
BRIDGE APPROACH**

MARCH 2004

STANDARD DRAWING NO. E 609-RCBA-03

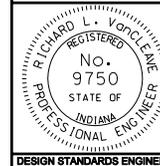

/s/ Richard L. VanCleave 3-01-04
DESIGN STANDARDS ENGINEER DATE

/s/ Richard K. Smutzer 3-01-04
CHIEF HIGHWAY ENGINEER DATE

DESIGN STANDARDS ENGINEER