
## GENERAL NOTES

1. The tip of the lane indication arrow shall be 6 m in advance of the nearest edge of the stop line.

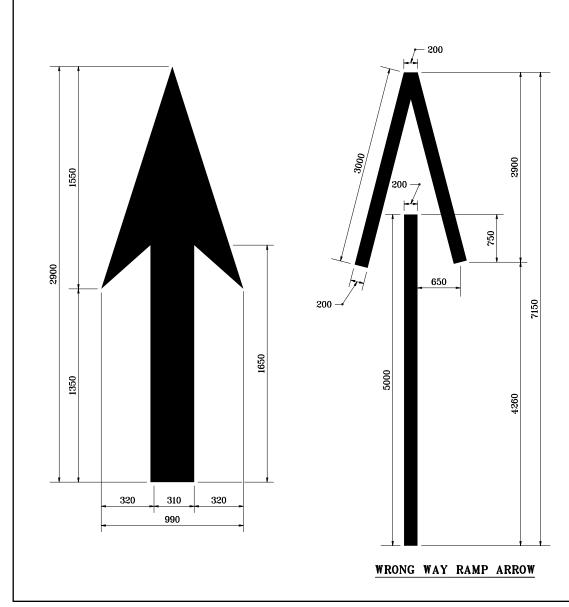

All dimensions are in mm unless otherwise specified.

INDIANA DEPARTMENT OF TRANSPORTATION

## TRANSVERSE MARKINGS

MARCH 1995

STANDARD DRAWING NO. 808-MKPM-01



/s/ Anthony L. Uremovich 3-01-95
DESIGN STANDARDS ENGINEER DATE

/s/ Donald W. Lucas

Source Sheet: