


PLAN VIEW
(PAVED SHOULDER 8 FEET OR GREATER IN WIDTH)

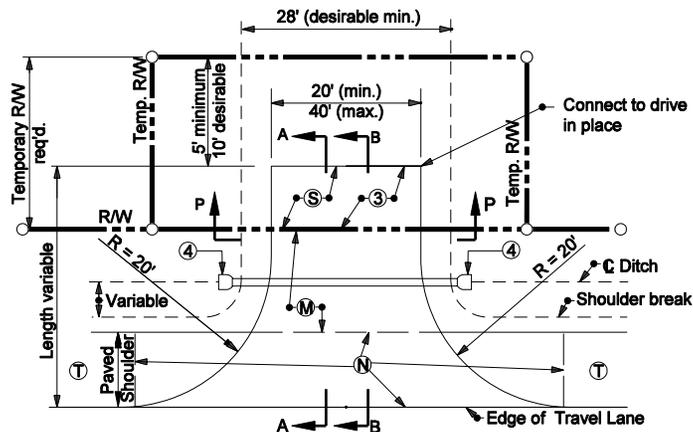

PLAN VIEW
(PAVED SHOULDER LESS THAN 8 FEET IN WIDTH OR UNPAVED SHOULDER)

NOTES :

1. See Standard Drawing E 610-DRIV-13 for General Notes and Legend.
2. See Standard Drawing E 610-DRIV-10 for Sections A-A, B-B, and C-C.
3. See Standard Drawing E 610-DRIV-09 for Sections P-P.

LEGEND

- (M) 165 #/syd HMA Surface Type A on 275 #/syd HMA Intermediate Type A on 8 in. compacted aggregate base or 6 in. PCC on 6in. compacted aggregate base
- (N) Thicker of drive or shoulder section
- (S) Equivalent to surface in place
- (T) Plan shoulder section

INDIANA DEPARTMENT OF TRANSPORTATION	
CLASS IV DRIVE	
MARCH 2006	
STANDARD DRAWING NO. E 610-DRIV-04	
	/s/ Richard L. VanCleave 3-01-06 DESIGN STANDARDS ENGINEER DATE
	/s/ Richard K. Smutzer 3-01-06 CHIEF HIGHWAY ENGINEER DATE
DESIGN STANDARDS ENGINEER	