



SIDEWALK PLAN

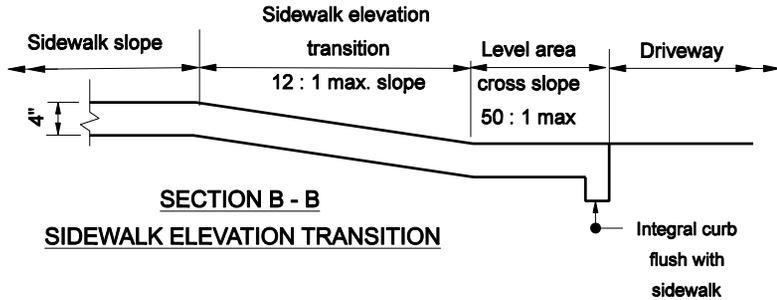

**SECTION B - B
SIDEWALK ELEVATION TRANSITION**

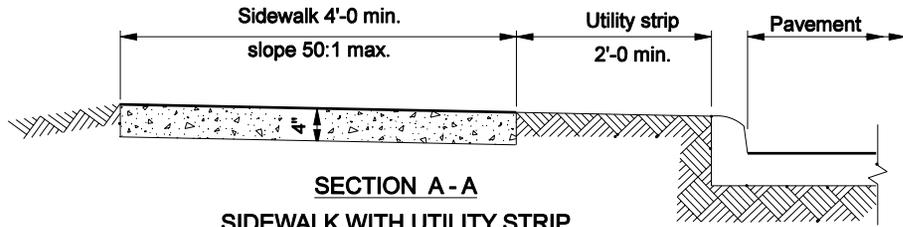

**SECTION A - A
SIDEWALK WITH UTILITY STRIP**

INDIANA DEPARTMENT OF TRANSPORTATION	
SIDEWALK DETAILS	
SIDEWALK WITH UTILITY STRIP	
SEPTEMBER 2005	
STANDARD DRAWING NO. E 604-SDWK-01	
	/s/ Richard L. VanCleave 9-01-05 DESIGN STANDARDS ENGINEER DATE
	/s/ Richard K. Smutzer 9-01-05 CHIEF HIGHWAY ENGINEER DATE
DESIGN STANDARDS ENGINEER	