


GENERAL NOTES

1. Sign centered over appropriate lane unless otherwise shown on cross section.
- ② See Detail A on Standard Drawing E 805-SGSC-04
- ③ See Standard Drawing E 802-SNCS-03 Detail B.

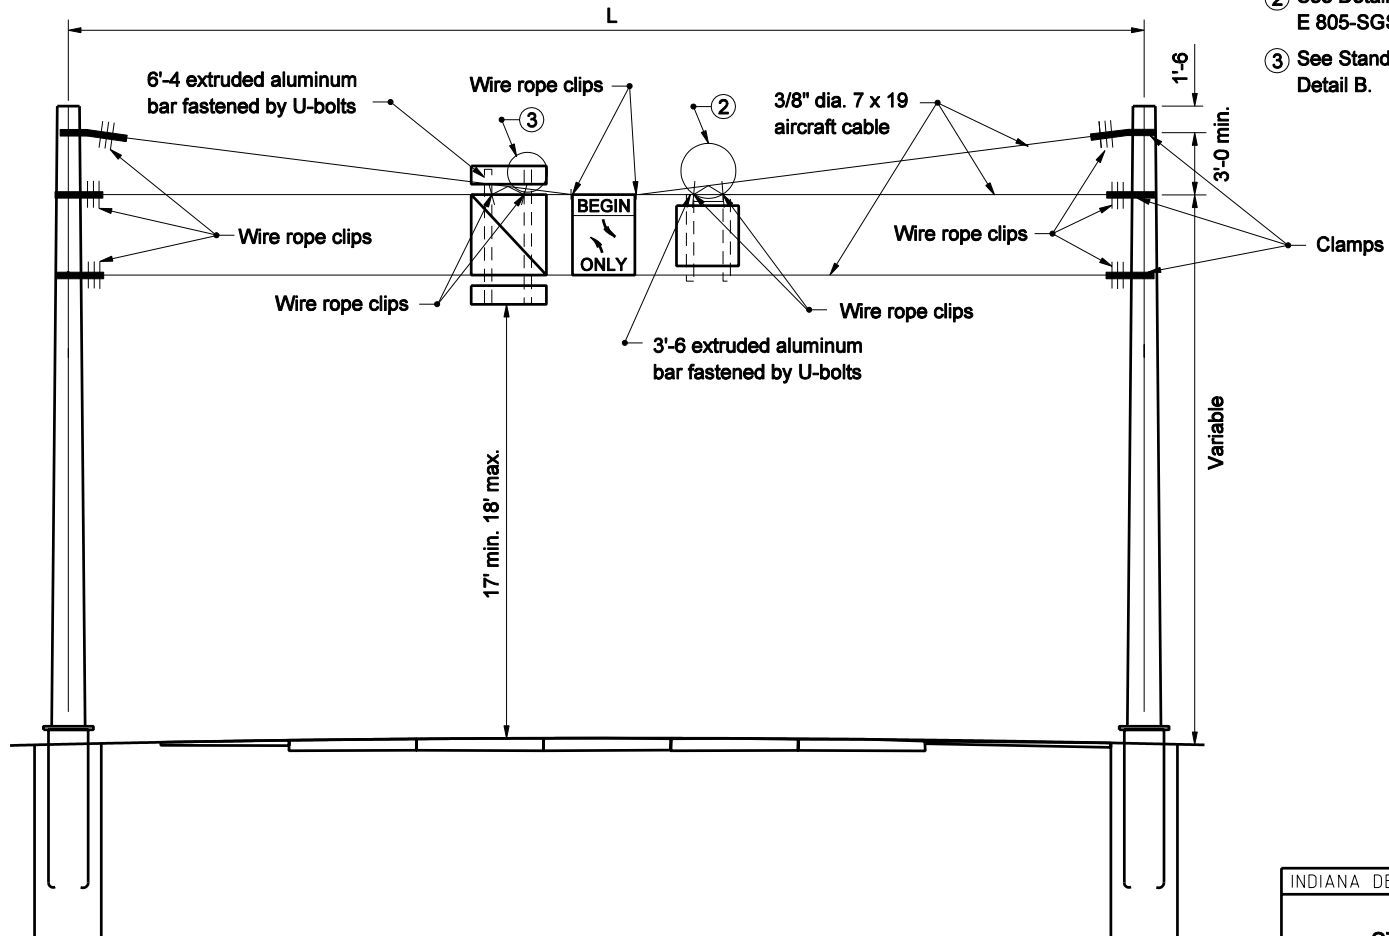

INDIANA DEPARTMENT OF TRANSPORTATION	
CABLE SPAN SIGN STRUCTURE DETAILS	
SEPTEMBER 2005	
STANDARD DRAWING NO. E 802-SNCS-01	
	/s/ Anthony L. Uremovich 9-01-05 DESIGN STANDARDS ENGINEER DATE
	/s/ Firooz Zandi 9-01-05 CHIEF HIGHWAY ENGINEER DATE
DESIGN STANDARDS ENGINEER	