



**NOTES**


1. See Standard Drawings E 503-CCPJ-01, -02, and -03 for sawed construction joint sealant options.

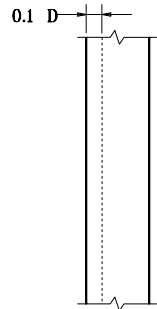


PLAN

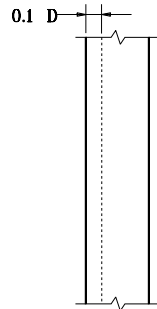

PLAN

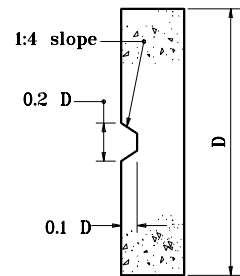

ELEVATION

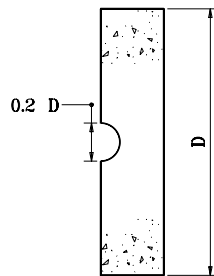


ELEVATION

INDIANA DEPARTMENT OF TRANSPORTATION

**LONGITUDINAL  
KEYWAY JOINT**

SEPTEMBER 1999

STANDARD DRAWING NO. **E 503-CCPJ-04**

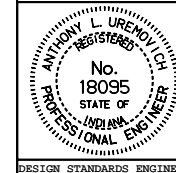

*/s/ Anthony L. Urenovich* 9-01-99  
DESIGN STANDARDS ENGINEER DATE

*/s/ Donald W. Lucas* 9-01-99  
CHIEF HIGHWAY ENGINEER DATE

DESIGN STANDARDS ENGINEER