


**DETAIL A**

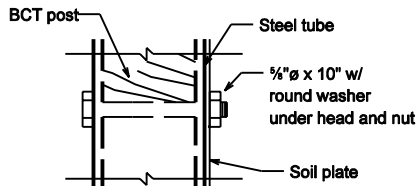

**DETAIL B**

INDIANA DEPARTMENT OF TRANSPORTATION	
<b>CABLE TERMINAL ANCHOR SYSTEM</b>	
SEPTEMBER 2001	
STANDARD DRAWING NO. E 601-GCTA-02	
	/s/ Richard L. VanCleave DESIGN STANDARDS ENGINEER      9-04-01 DATE
	/s/ Fitzroy Zandl CHIEF HIGHWAY ENGINEER      9-04-01 DATE
DESIGN STANDARDS ENGINEER	