



**STANDARD METHOD**

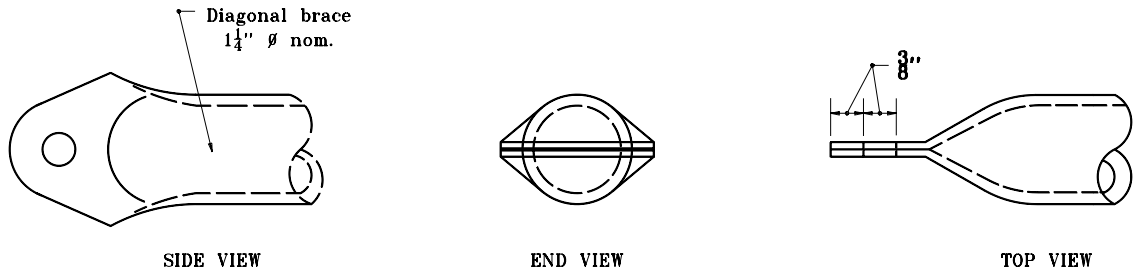

**ALTERNATE METHOD**

**DIAGONAL BRACE CONNECTION**

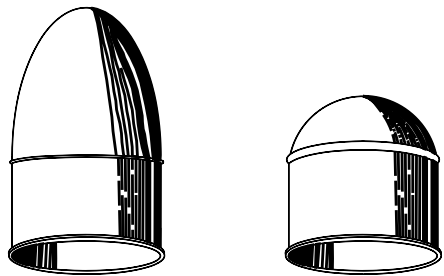

**TYPICAL CAPS FOR TUBULAR POSTS**

INDIANA DEPARTMENT OF TRANSPORTATION	
<b>BRACE CONNECTIONS AND POST CAPS</b>	
APRIL 1995	
STANDARD DRAWING NO. <b>E 603-FFTF-04</b>	
	DETAILS PLACED IN THIS FORMAT 7-27-99 /s/ Anthony L. Uremovich 7-27-99 <small>DESIGN STANDARDS ENGINEER DATE</small>
	/s/ Firooz Zandi 7-27-99 <small>CHIEF HIGHWAY ENGINEER DATE</small> ORIGINALLY APPROVED 4-03-95
<small>DESIGN STANDARDS ENGINEER</small>	