


**SILICONE JOINT SEALANT**

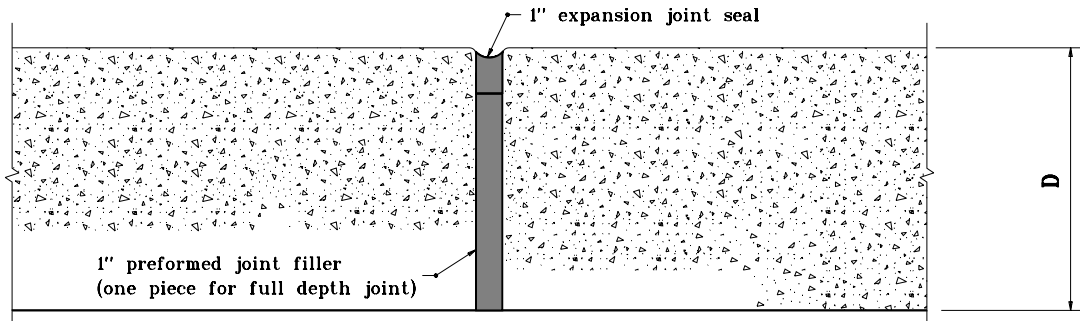


**SECTION THROUGH JOINT**

INDIANA DEPARTMENT OF TRANSPORTATION

**SIDEWALK  
EXPANSION JOINT**

SEPTEMBER 1999

STANDARD DRAWING NO. **E 604-CCSJ-01**

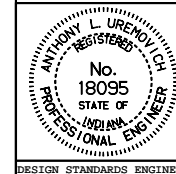

*/s/ Anthony L. Urenovich* 9-01-99  
DESIGN STANDARDS ENGINEER DATE

*/s/ Donald W. Lucas* 9-01-99  
CHIEF HIGHWAY ENGINEER DATE

DESIGN STANDARDS ENGINEER