


PLAN VIEW
(PAVED SHOULDER LESS THAN 8 FEET
IN WIDTH OR UNPAVED SHOULDER)

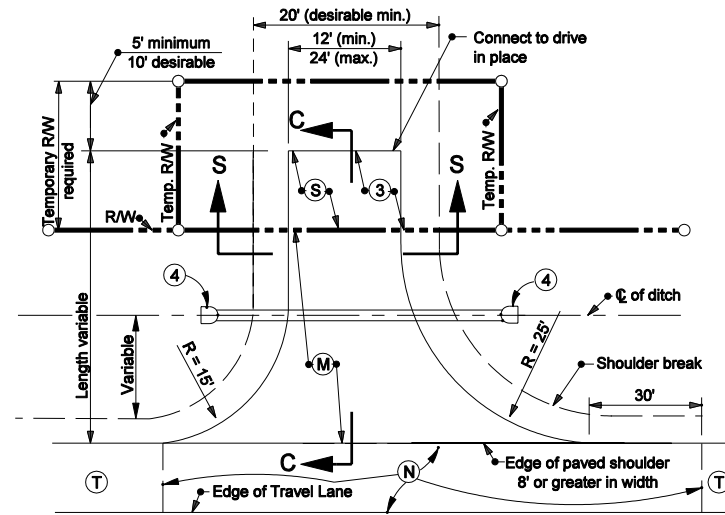

PLAN VIEW
(PAVED SHOULDER 8 FEET
OR GREATER IN WIDTH)

NOTES :

1. See Standard Drawing E 610-DRIV-13 for General Notes and Legend.
2. See Standard Drawing E 610-DRIV-10 for Sections A-A, B-B and C-C.
3. See Standard Drawing E 610-DRIV-10 for approach grades.
4. See Standard Drawing E 610-DRIV-09 for Section S-S.

LEGEND


- (M) 165 #/syd HMA Surface Type A on 275 #/syd HMA Intermediate Type A on 8 in. compacted aggregate base
or
6 in. PCC on 6 in. compacted aggregate base
- (N) Thicker of drive or shoulder section
- (S) Equivalent to surface in place
- (T) Plan shoulder section

INDIANA DEPARTMENT OF TRANSPORTATION

CLASS II DRIVE

MARCH 2006

STANDARD DRAWING NO. E 610-DRIV-02

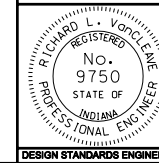

/s/ Richard L. VanCleave 3-01-06
DESIGN STANDARDS ENGINEER DATE

/s/ Richard K. Smutzer 3-01-06
CHIEF HIGHWAY ENGINEER DATE

DESIGN STANDARDS ENGINEER