



**OVERHEAD BALANCED CANTILEVERS**

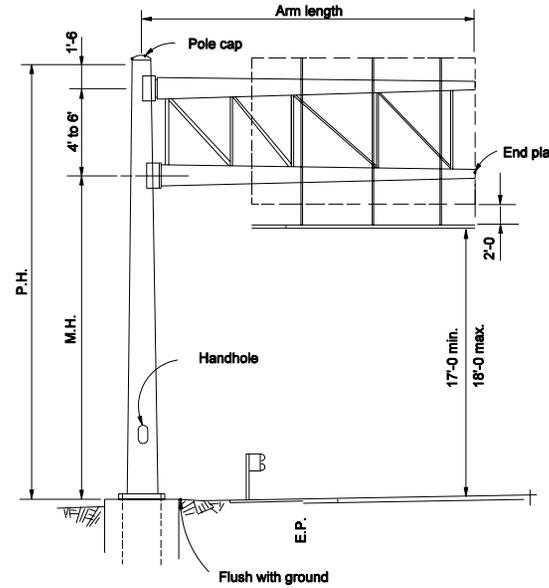

**CANTILEVER  
(DOUBLE MASTARM)**

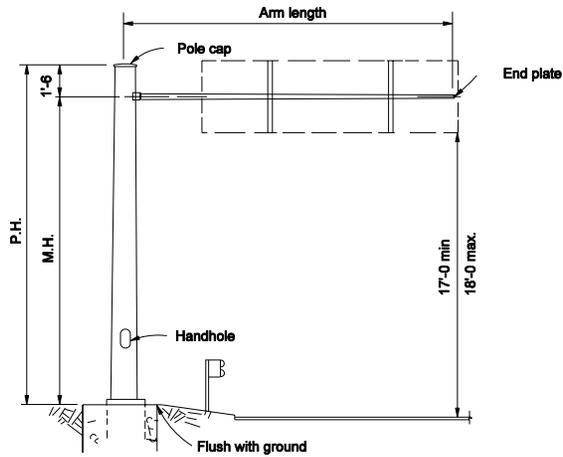

**CANTILEVER  
(SINGLE MASTARM)**

**NOTE:**

For additional cantilever sign details see Standard Drawings E 802-SNOC-02 thru-05.

INDIANA DEPARTMENT OF TRANSPORTATION	
OVERHEAD CANTILEVER SIGNS	
MARCH 2004	
STANDARD DRAWING NO. E 802-SNOC-01	
	<i>/s/ Richard L. VanCleave</i> 3-01-04 DESIGN STANDARDS ENGINEER DATE
	<i>/s/ Richard K. Smutzer</i> 3-01-04 CHIEF HIGHWAY ENGINEER DATE
DESIGN STANDARDS ENGINEER	