



## **CONNECTION DETAILS**

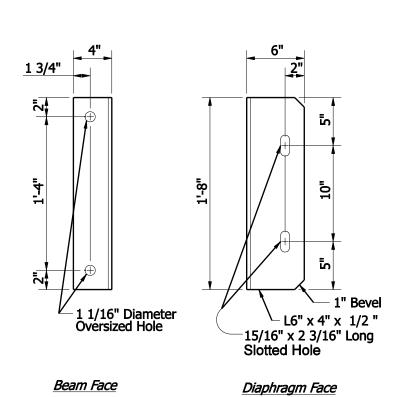


**CLIP ANGLE** 

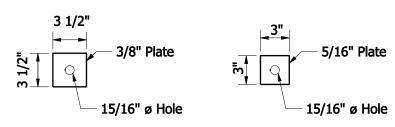

## **BACKING PLATE** Skewed Structure Only

**PLATE WASHER** 

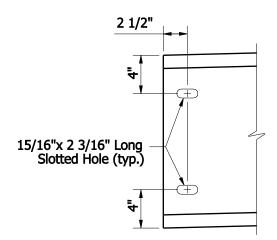


**CHANNEL END** 

## INDIANA DEPARTMENT OF TRANSPORTATION

## STEEL DIAPHRAGMS INDIANA BULB-TEES, 54-IN. DEPTH

SEPTEMBER 2007

STANDARD DRAWING NO. E 707-SDPC-04

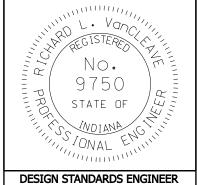

/s/Richard L. VanCleave 09/04/07 DESIGN STANDARDS ENGINEER DATE

/s/ Mark A. Miller

09/04/07 CHIEF HIGHWAY ENGINEER DATE