
## NOTES:

- 1.  $1\frac{3}{8}$  HOLES FOR  $1\frac{1}{8}$  ANCHOR BOLT.
- 2. SEE STANDARD SPECIFICATION 711.36

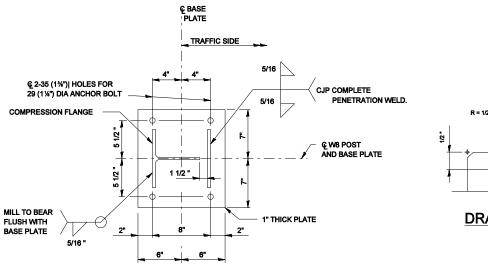

DRAIN HOLE DETAIL

**POST TO BASE PLATE DETAIL** 

