




PLAN

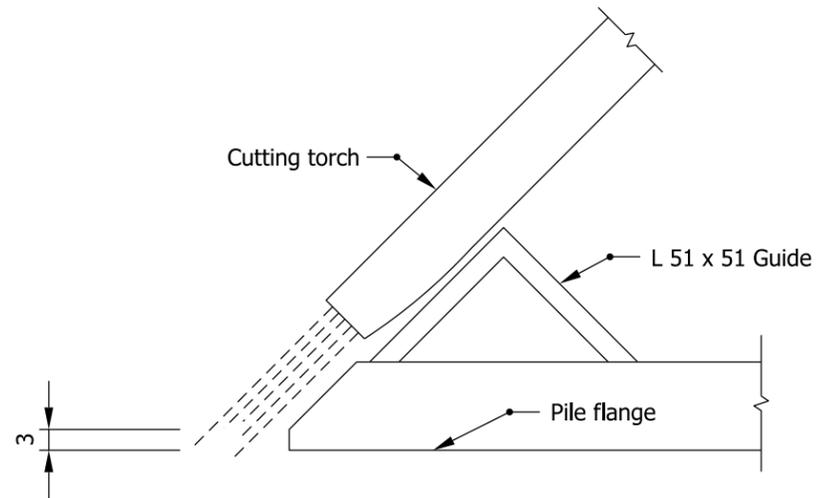

SUGGESTED METHOD TO BEVEL FLANGE

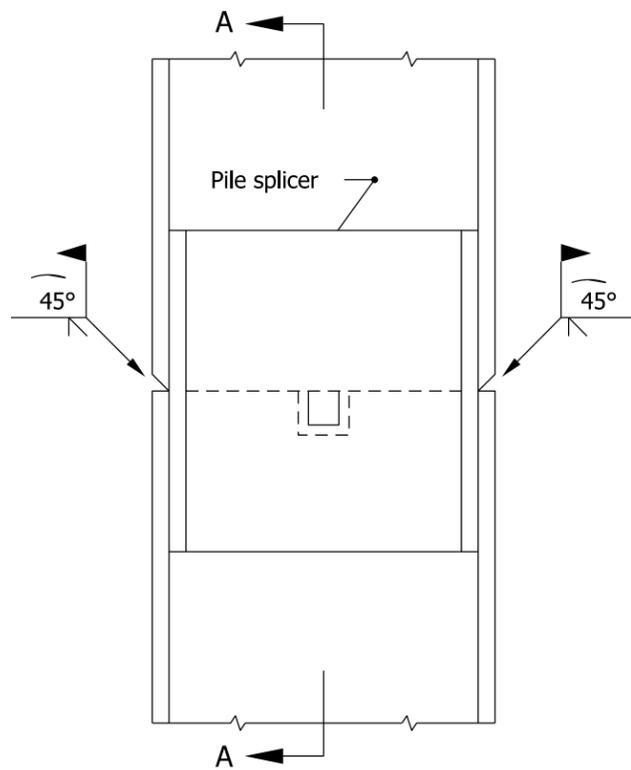

ELEVATION

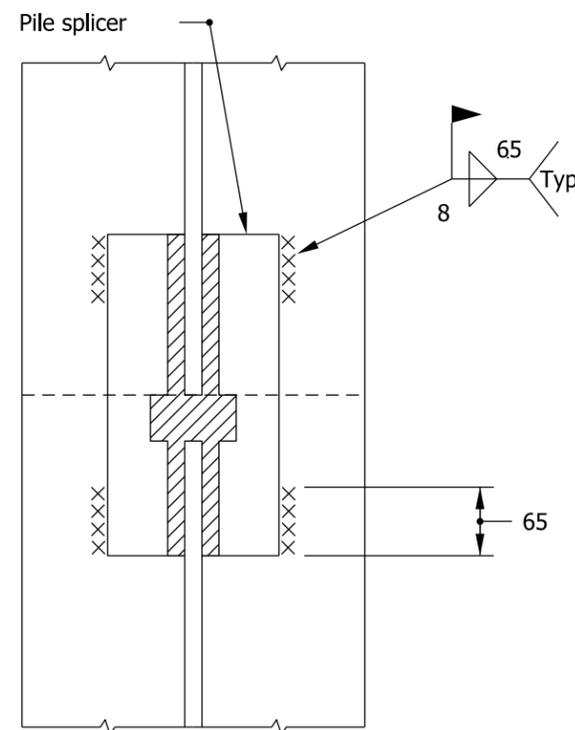

SECTION A-A

All Dimensions are in mm unless otherwise specified.

INDIANA DEPARTMENT OF TRANSPORTATION

ALTERNATE STEEL H-PILE SPLICE

SEPTEMBER 2009

STANDARD DRAWING NO. 701-BPIL-06



DESIGN STANDARDS ENGINEER

/s/ Richard L. VanCleave 09/01/09
DESIGN STANDARDS ENGINEER DATE

/s/ Mark A. Miller 09/01/09
CHIEF HIGHWAY ENGINEER DATE

ALTERNATE STEEL H PILE SPLICE USING COMMERCIAL PILE SPLICER