


GENERAL NOTES

- 1. Shop drawings shall be submitted on lightning rod and connection details. Drawings are for informational purposes only. Only one lightning rod is required per structure.
- (2) Grounding rod must be located a min. of 1800 mm from base at a min. of 600 mm below grade.

For bonding plate detail, see Standard Drawing No. 807-LTLR-02.

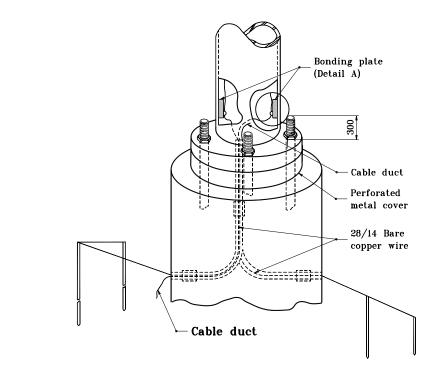

All dimensions are in mm unless otherwise specified.

INDIANA DEPARTMENT OF TRANSPORTATION

LIGHTNING ROD TYPICAL DETAILS

MARCH 1995

STANDARD DRAWING NO. 807-LTLR-01



/s/Anthony L. Uremovich 3-01-95

/s/ Donald W. Lucas 3-01-95

Source Sheet:

CHIEF HIGHWAY ENGINEER