
## **GENERAL NOTES** See Standard Drawing E 801-TCLG-01 for General Notes and Legend. INDIANA DEPARTMENT OF TRANSPORTATION **TEMPORARY CLOSURES**

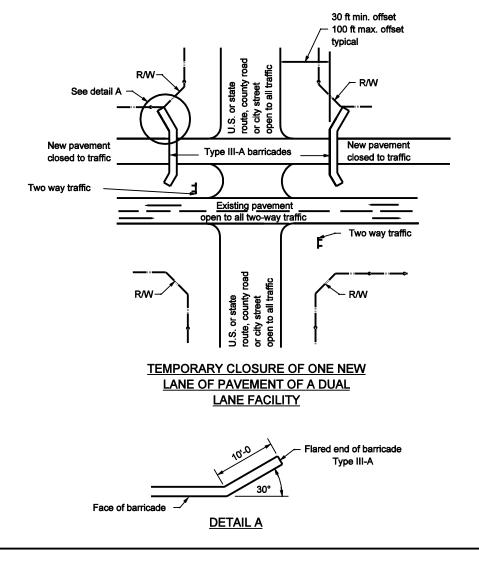

SEPTEMBER 2002

STANDARD DRAWING NO. E 801-TCTC-02



/s/ Richard L. VanCleave 9-03-02 DATE /s/ Richard K. Smutzer CHIEF HIGHWAY ENGINEER 9-03-02 DATE