


Notes:

1. See Standard Drawing 610-DRIV-02 for Class II Drive details.
2. See Standard Drawing 610-DRIV-04 for Class IV Drive details.
3. See Standard Drawing 610-DRIV-13 for General Notes.

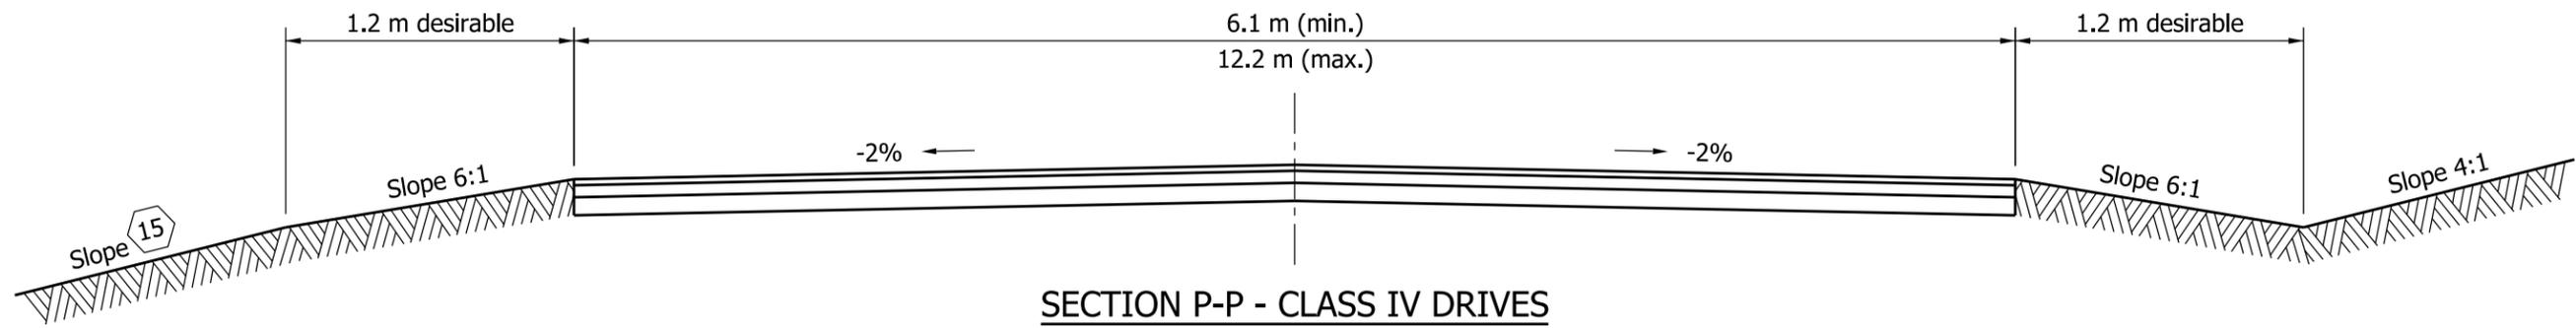

All Dimensions are in mm unless otherwise specified.

INDIANA DEPARTMENT OF TRANSPORTATION									
CLASS II AND CLASS IV SECTIONS									
SEPTEMBER 2010									
STANDARD DRAWING NO. 610-DRIV-09									
	<table style="width: 100%; border-collapse: collapse;"> <tr> <td style="width: 80%; border-bottom: 1px solid black;"><i>/s/ Richard L. VanCleave</i></td> <td style="width: 20%; border-bottom: 1px solid black; text-align: center;">09/01/10</td> </tr> <tr> <td style="font-size: small;">DESIGN STANDARDS ENGINEER</td> <td style="font-size: small; text-align: center;">DATE</td> </tr> <tr> <td style="border-bottom: 1px solid black;"><i>/s/ Mark A. Miller</i></td> <td style="border-bottom: 1px solid black; text-align: center;">09/01/10</td> </tr> <tr> <td style="font-size: small;">CHIEF HIGHWAY ENGINEER</td> <td style="font-size: small; text-align: center;">DATE</td> </tr> </table>	<i>/s/ Richard L. VanCleave</i>	09/01/10	DESIGN STANDARDS ENGINEER	DATE	<i>/s/ Mark A. Miller</i>	09/01/10	CHIEF HIGHWAY ENGINEER	DATE
<i>/s/ Richard L. VanCleave</i>	09/01/10								
DESIGN STANDARDS ENGINEER	DATE								
<i>/s/ Mark A. Miller</i>	09/01/10								
CHIEF HIGHWAY ENGINEER	DATE								
DESIGN STANDARDS ENGINEER									