




MONOLITHIC CURB

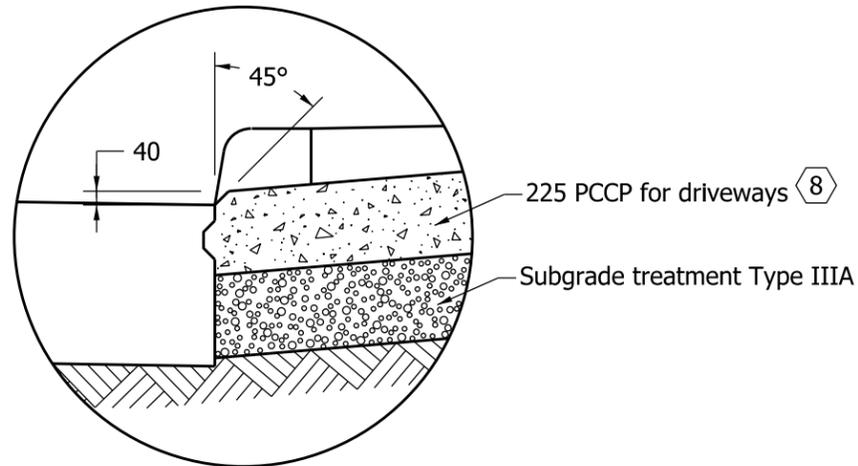

DETAIL A

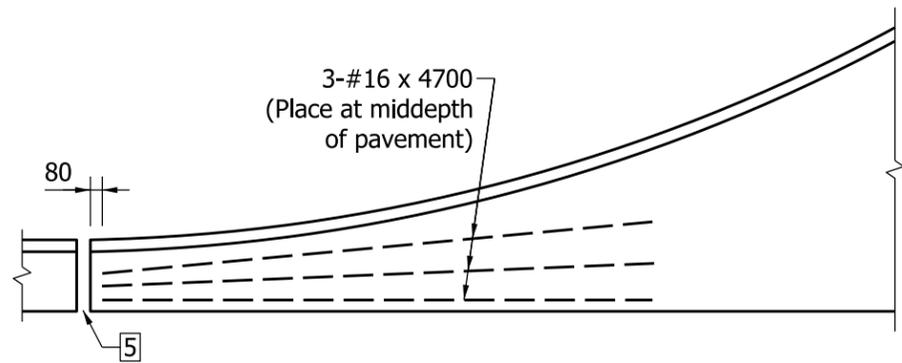

COMBINED CURB & GUTTER

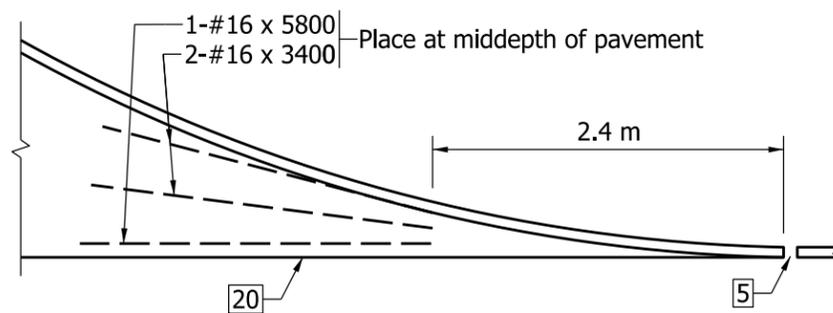

INTEGRAL CONCRETE CURB

TYPICAL CORNER REINFORCING

NOTES

1. See Standard Drawing 610-DRIV-07 for plan and Standard Drawing 610-DRIV-12 for profile of Class VII drive.
2. See Standard Drawings 610-DRIV-13 for General Notes and additional Legend.
3. See Standard Drawing 610-DRIV-07 for keyway joint shown in Detail A and for joint placement and corner reinforcement.
4. See Standard Drawing 605-ERCN-01 for ear construction Type A. See Standard Drawing 605-ERCN-02 for ear construction Type B.

All Dimensions are in mm unless otherwise specified.

INDIANA DEPARTMENT OF TRANSPORTATION	
CLASS VII DRIVE JOINT PLACEMENT AND CORNERS	
SEPTEMBER 2010	
STANDARD DRAWING NO.	610-DRIV-16
	/s/ <i>Richard L. VanCleave</i> 09/01/10
	DESIGN STANDARDS ENGINEER DATE
	/s/ <i>Mark A. Miller</i> 09/01/10
	CHIEF HIGHWAY ENGINEER DATE
DESIGN STANDARDS ENGINEER	