




XW20-1  
XW20-1-A (10)



XW20-2 (10)



XW20-3 (10)

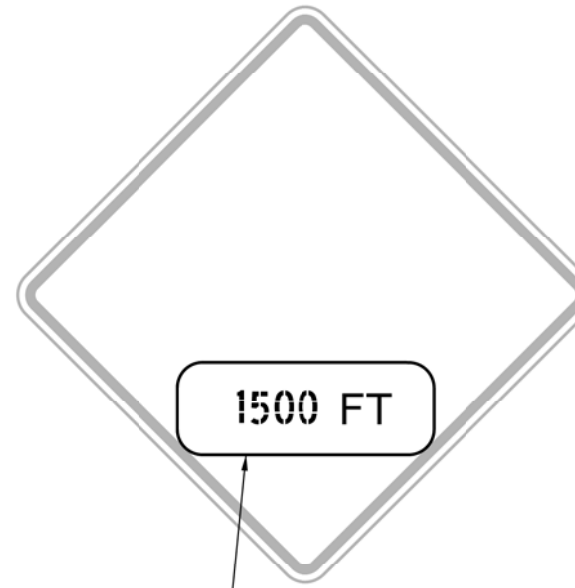

W16-2 (3)



XW20-4 (10)



XW21-3-A (10)  
(9)




XW21-4-A (10)

**NOTES:**

1. Sign XW21-3-A shall be placed as directed where road machinery is operating on or across pavement open to traffic.
2. See Standard Drawing 801-TCSN-11 for additional general notes.
3. A 0.7 m x 0.25 m metal plate, covered with federal orange reflective material with black numerals designating predetermined distance, may be attached over the word "AHEAD" to more specifically locate the subject hazard.

All Dimensions are in mm unless otherwise specified.

INDIANA DEPARTMENT OF TRANSPORTATION	
TRAFFIC CONTROL SIGNS	
SEPTEMBER 2010	
STANDARD DRAWING NO.	801-TCSN-01
	/s/ <i>Richard L. VanCleave</i> 09/01/10
	DESIGN STANDARDS ENGINEER DATE
	/s/ <i>Mark A. Miller</i> 09/01/10
DESIGN STANDARDS ENGINEER	CHIEF HIGHWAY ENGINEER DATE