


**FRONT**                      **SIDE**  
**GALVANIZED STEEL**  
**FOUNDATION TUBE**

TS 8" x 6" x 3/16"

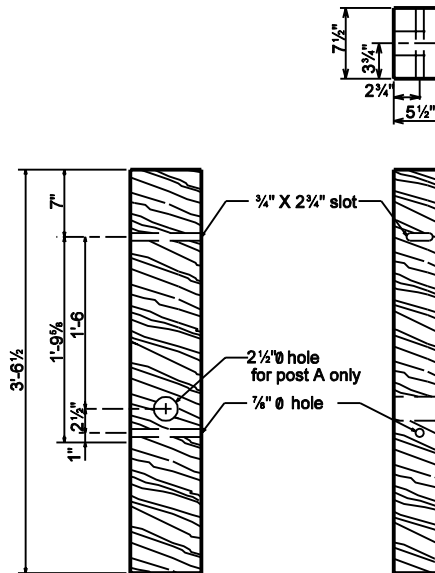


**SIDE**                      **FRONT**  
**BCT TIMBER POST**

INDIANA DEPARTMENT OF TRANSPORTATION

**CABLE TERMINAL  
ANCHOR SYSTEM**

SEPTEMBER 2001

STANDARD DRAWING NO. E 601-GCTA-03

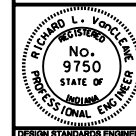

/s/ Richard L. VanCleave      9-04-01  
DESIGN STANDARDS ENGINEER      DATE

/s/ Fitzroy Zandl                      9-04-01  
CHIEF HIGHWAY ENGINEER      DATE

DESIGN STANDARDS ENGINEER