
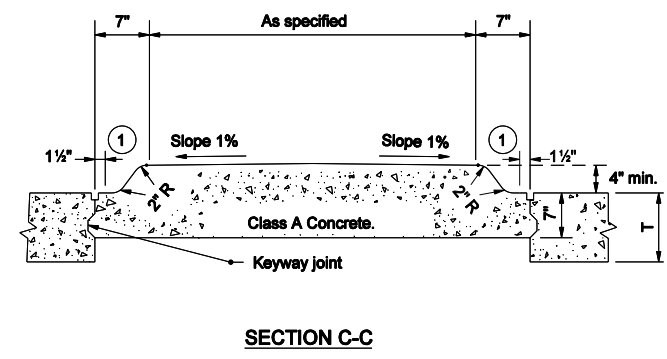


**NOTES:**

- ① Curb radii and batter to conform to Type B curb, as shown on Standard Drawing E 605-CCSJ-01.

**LEGEND**

T = Normal pavement depth

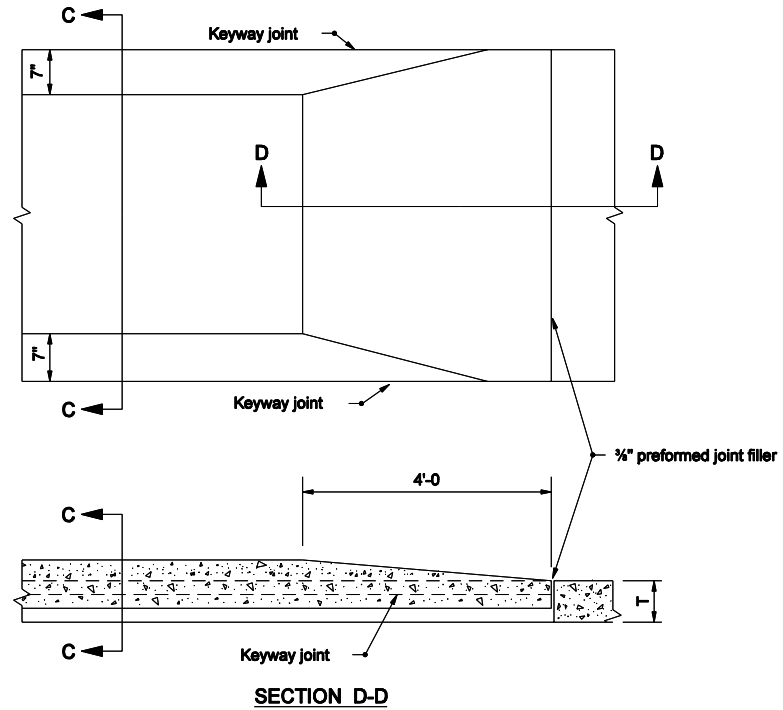

INDIANA DEPARTMENT OF TRANSPORTATION	
<b>CONCRETE CENTER CURB TYPE B</b>	
MARCH 2004	
STANDARD DRAWING NO. E 605-CNCC-02	
	/s/ Richard L. VanCleave 3/01/04 DESIGN STANDARDS ENGINEER DATE
	/s/ Richard K. Smutzer 3/01/04 CHIEF HIGHWAY ENGINEER DATE
DESIGN STANDARDS ENGINEER	