


PLAN VIEW
(PAVED SHOULDER 8'-0" FEET OR GREATER IN WIDTH)

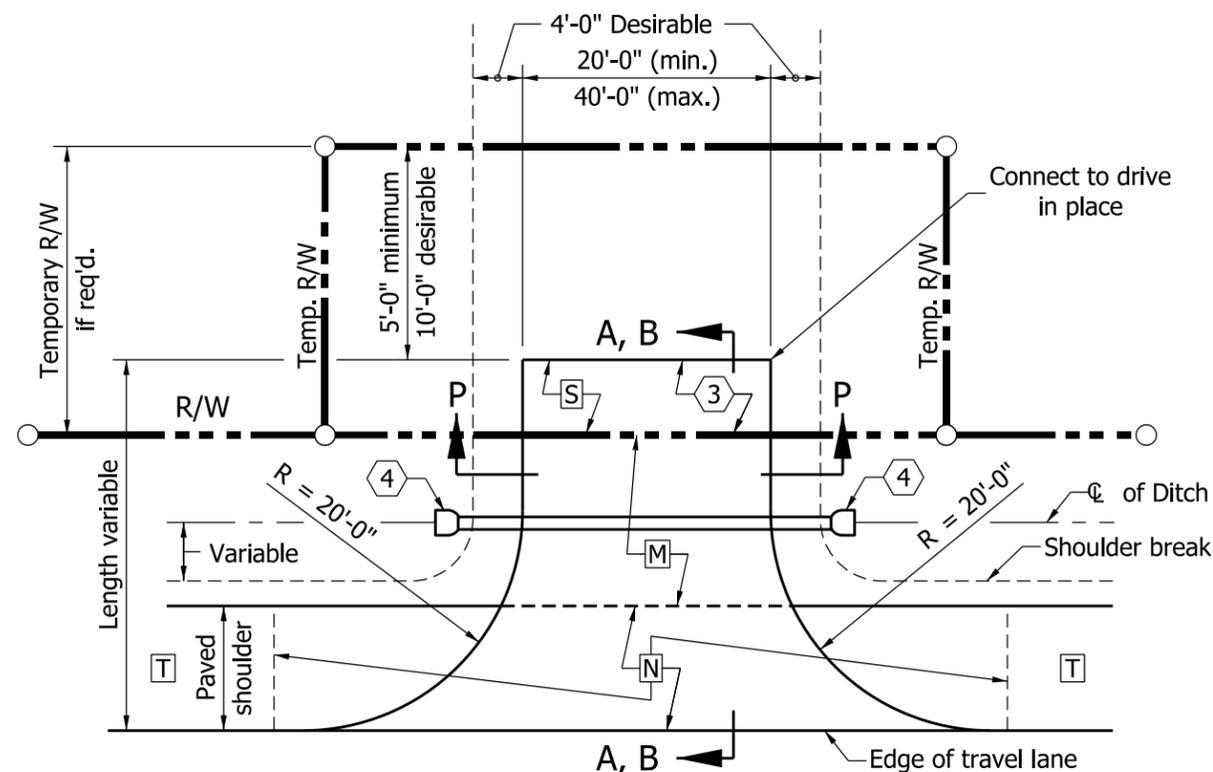


PLAN VIEW
(PAVED SHOULDER LESS THAN 8'-0" IN WIDTH OR UNPAVED SHOULDER)

NOTES:

1. See Standard Drawing E 610-DRIV-13 for General Notes and additional Legend.
2. See Standard Drawings E 610-DRIV-10 for Sections A-A, B-B and C-C.
3. See Standard Drawings E 610-DRIV-09 for Section P-P.

LEGEND

- [M] HMA for Approaches:
165#/syd HMA Surface Type B on
275#/syd HMA Intermediate Type B on
880#/syd HMA base, Type B on
subgrade treatment Type IIIA
or
PCCP for Approaches, 9", on
subgrade treatment Type IIIA
- [N] The greater thickness of either the drive [M]
or the paved shoulder [T] section.
- [T] Plan shoulder section.
- [S] For type and thickness equivalent to
surface in place, see plans.

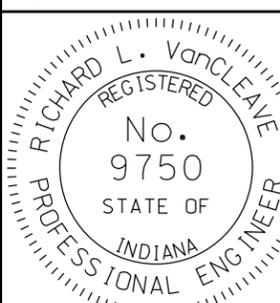INDIANA DEPARTMENT OF TRANSPORTATION	
CLASS IV DRIVE	
SEPTEMBER 2010	
STANDARD DRAWING NO. E 610-DRIV-04	
	<i>/s/ Richard L. VanCleave</i> 09/01/10 <small>DESIGN STANDARDS ENGINEER DATE</small>
<small>DESIGN STANDARDS ENGINEER</small>	<i>/s/ Mark A. Miller</i> 09/01/10 <small>CHIEF HIGHWAY ENGINEER DATE</small>