


PUBLIC ROAD APPROACH TYPE A

NOTES :

- 1 165 #/syd. HMA Surface Type A on
275 #/syd. HMA Intermediate Type A on
8" compacted aggregate base #53
2. See General Notes on Standard
Drawing E 610-PRAP-04.
3. See Table on Standard Drawing
E 610-PRAP-05 for computed values.
4. See Standard Drawing E 610 - PRAP - 07
for pay limit details.

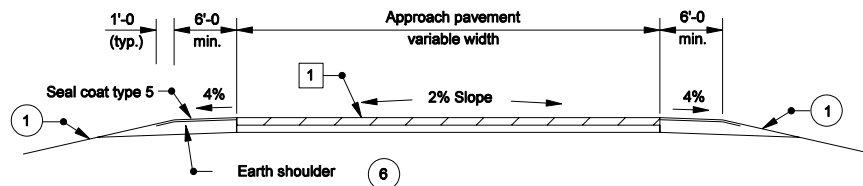

SECTION A-A MINIMUM PAVEMENT SECTION


For ADT ≤ 1000 7

INDIANA DEPARTMENT OF TRANSPORTATION

**PUBLIC ROAD APPROACH
TYPE A**

MARCH 2006

STANDARD DRAWING NO. E 610-PRAP-02

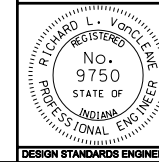

/s/ Richard L. VanCleave 3-01-06
DESIGN STANDARDS ENGINEER DATE

/s/ Richard K. Smutzer 3-01-06
CHIEF HIGHWAY ENGINEER DATE

DESIGN STANDARDS ENGINEER