



**GENERAL NOTES:**

- ① See Standard Drawing MS for inlet type N-12 details.
2. Contours and top of weir elevation shown in Section A-A are in feet relative to the ditch grade.
3. The type N-12 inlet may be placed at the cross pipe structure to eliminate the longitudinal pipe which connects the inlet to the cross pipe.

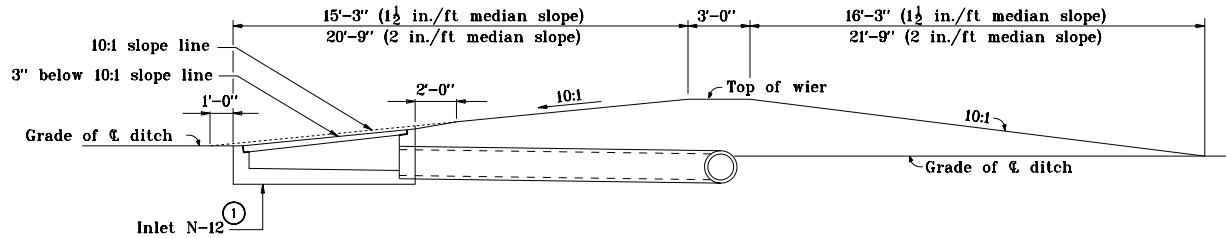


**SECTION A-A**

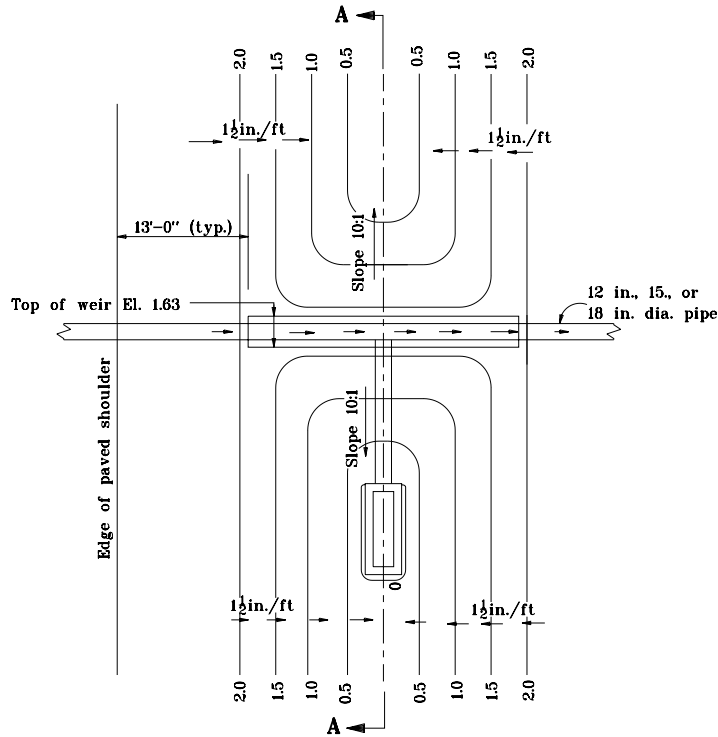

**PLAN**

1 1/2 in./ft MEDIAN SLOPE

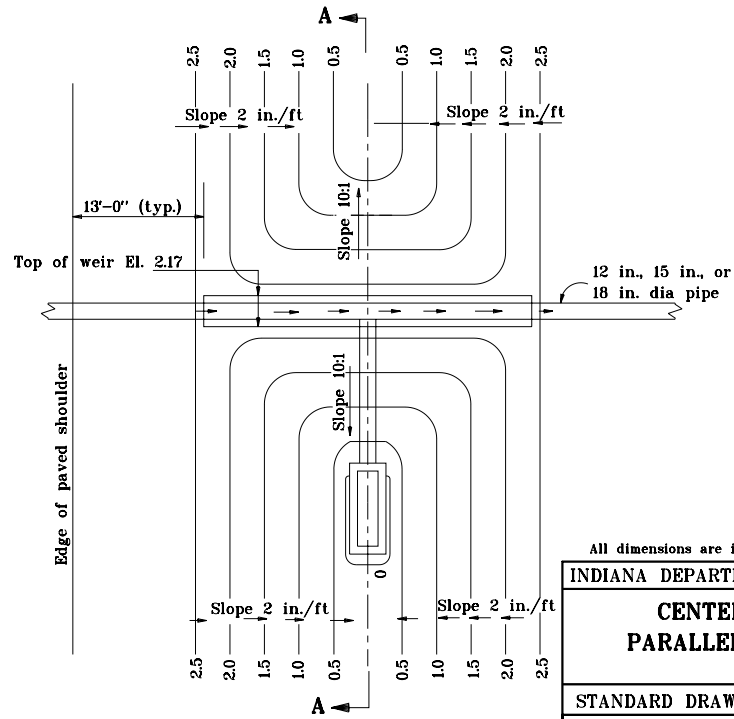

**PLAN**


2 in./ft MEDIAN SLOPE

All dimensions are in mm unless otherwise specified.

INDIANA DEPARTMENT OF TRANSPORTATION

**CENTER DITCH INLET  
PARALLEL TO C ROADWAY  
MAY 1998**

STANDARD DRAWING NO. **E 617-CDIN-01**

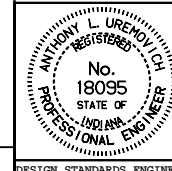

/s/ Anthony L. Uremovich 5-01-98  
DESIGN STANDARDS ENGINEER DATE

/s/ Donald W. Lucas 5-01-98  
CHIEF HIGHWAY ENGINEER DATE

**Source Sheet: MSI**