


GENERAL NOTES

1. Pruning cuts shall be made as close as possible to remaining branch and in direction of symbol for cuts (■).
2. Cut back secondary branching to reduce foliage by a minimum of 1/3 to a maximum of 1/2.

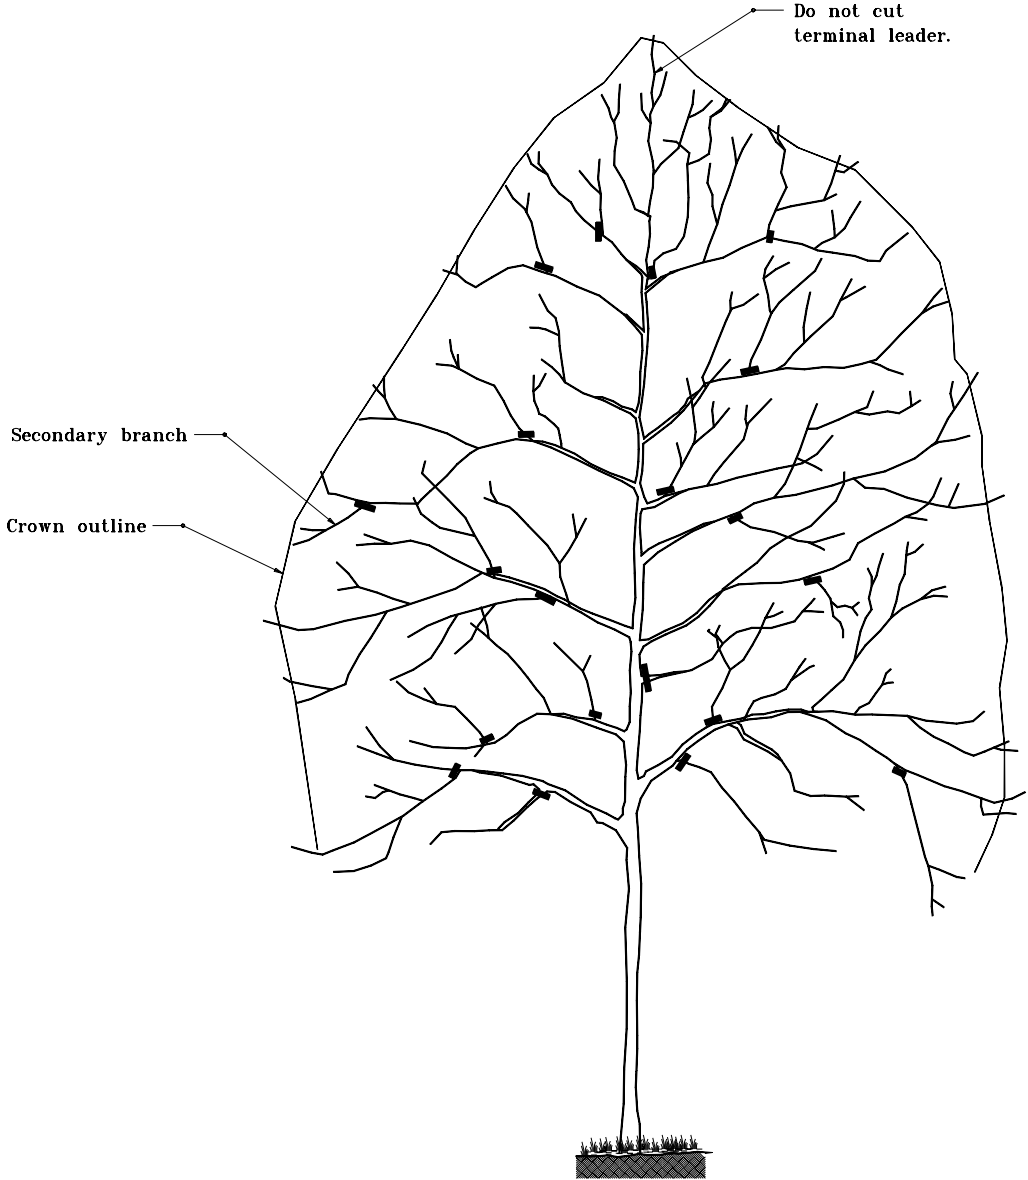


INDIANA DEPARTMENT OF TRANSPORTATION

**TREE PRUNING
TALL SHADE TREE**

APRIL 1995

STANDARD DRAWING NO. E 622-LSPR-01

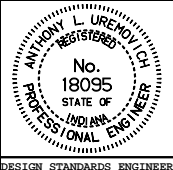

DETAILS PLACED IN THIS FORMAT 11-15-99

/s/ Anthony L. Uremovich 11-15-99
DESIGN STANDARDS ENGINEER DATE

/s/ Firooz Zandi 11-15-99
CHIEF HIGHWAY ENGINEER DATE

DESIGN STANDARDS ENGINEER

ORIGINALLY APPROVED 4-01-95