


**GENERAL NOTES**

- ① See Standard Drawing E 622-LSPL-04 for Rubber Hose Detail.

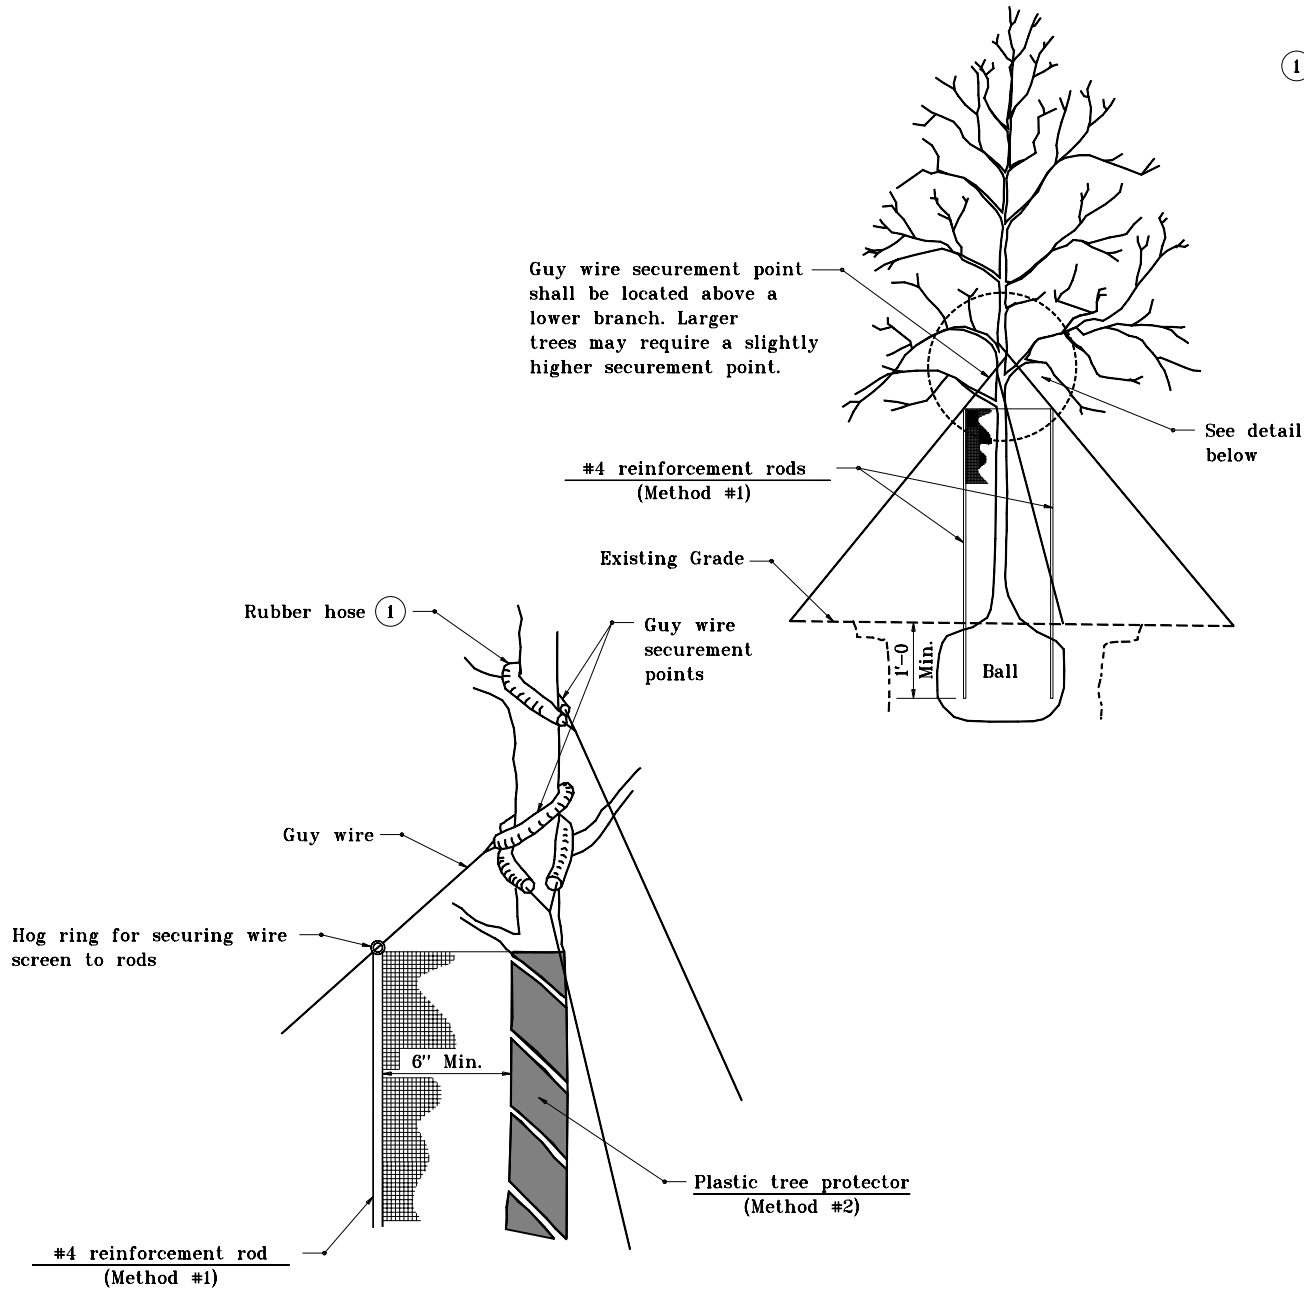

**DETAIL APPLIES TO TREES 1 1/4" CALIPER AND GREATER**

INDIANA DEPARTMENT OF TRANSPORTATION

**TREE PROTECTION**

APRIL 1995

STANDARD DRAWING NO. E 622-LSPR-05

	DETAILS PLACED IN THIS FORMAT 11-15-99
	/s/ Anthony L. Uremovich 11-15-99 DESIGN STANDARDS ENGINEER DATE
/s/ Firooz Zandi 11-15-99 CHIEF HIGHWAY ENGINEER DATE	ORIGINALLY APPROVED 4-01-95