



SECTION SHOWING TRANSVERSE TENSIONING ROD

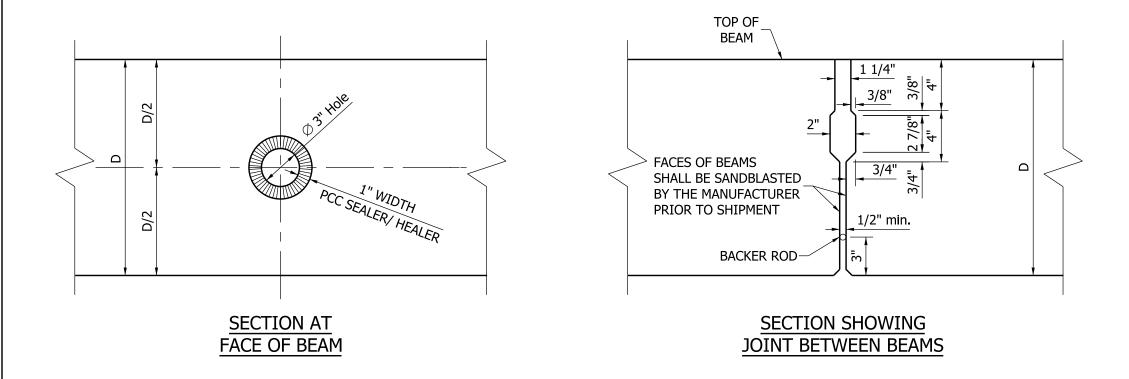

INDIANA DEPARTMENT OF TRANSPORTATION

BRIDGE PRESTRESSED BOX BEAM ADJACENT BOX BEAM TRANSVERSE TENSIONING ROD DETAILS SEPTEMBER 2010

STANDARD DRAWING NO. E 707-BPBB-01

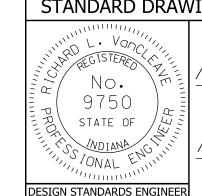

/s/Richard L. VanCleave

09/01/10 DESIGN STANDARDS ENGINEER DATE

/s/ Mark A. Miller 09/01/10

CHIEF HIGHWAY ENGINEER

DATE