



**ELEVATION**

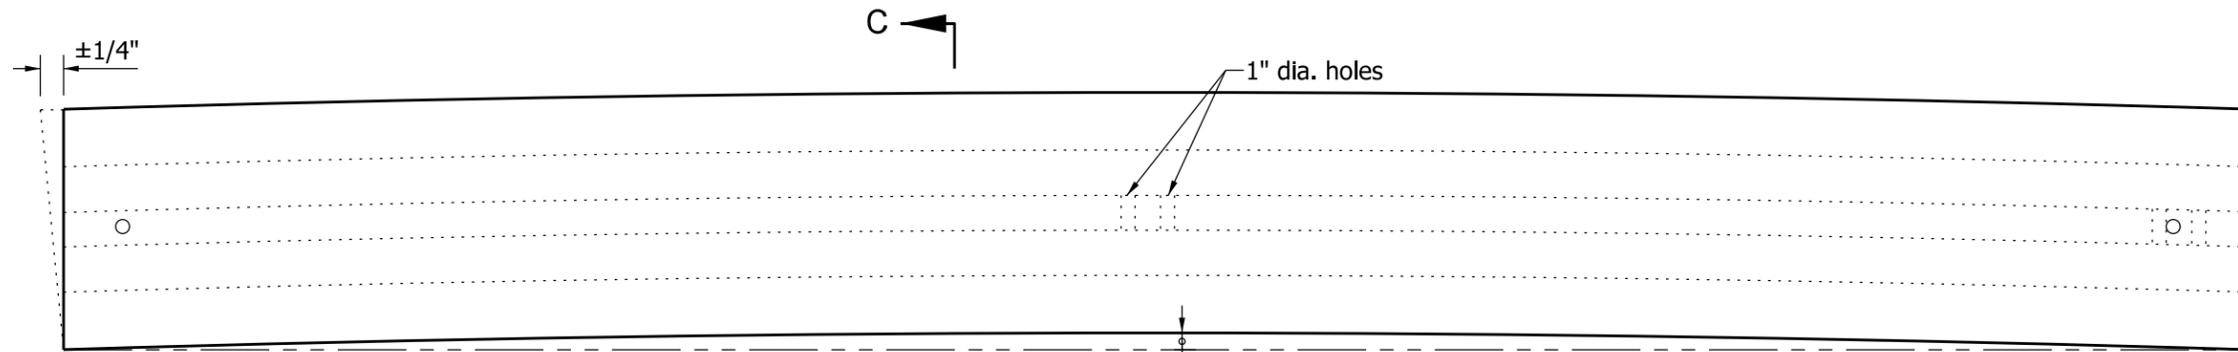

**PLAN**

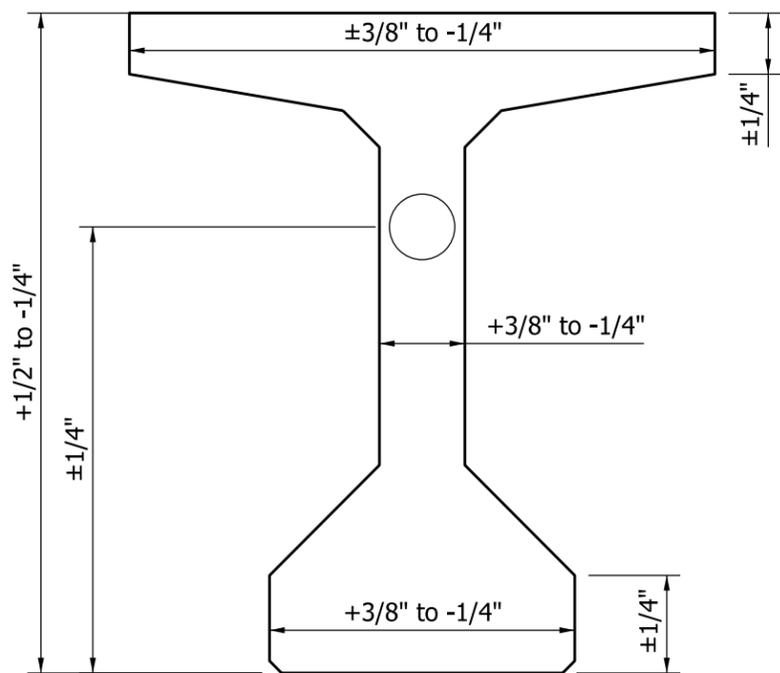

**SECTION C-C**

**NOTES:**

1. See Standard Drawing E 707-BPBF-04 for General Notes.
2. Center of gravity of depressed-strands group at the end of beam shall not be more than ±1/2".
3. Tolerance of position of post-tensioning duct shall be ±1/4".
- ④ Horizontal tolerance of beam ends for deviation from a true vertical with respect to top and bottom surfaces. Vertical tolerance shall be ±1/8" per 12" of beam height.

<b>INDIANA DEPARTMENT OF TRANSPORTATION</b>	
<b>FABRICATION TOLERANCES PRESTRESSED BULB-TEE BEAM</b>	
<b>SEPTEMBER 2011</b>	
<b>STANDARD DRAWING NO. E 707-BPBF-03</b>	
	<i>/s/ Richard L. VanCleave</i> 09/01/11 <small>DESIGN STANDARDS ENGINEER      DATE</small>
<small>DESIGN STANDARDS ENGINEER</small>	<i>/s/ Mark A. Miller</i> 09/01/11 <small>CHIEF HIGHWAY ENGINEER      DATE</small>