


DETAIL A ALTERNATIVE GROUNDING POSTS

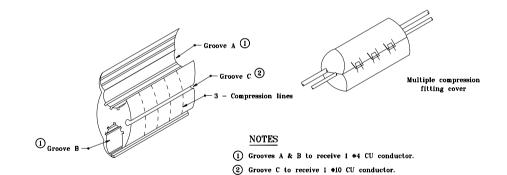

DETAIL B MULTIPLE COMPRESSION FITTING

LEGEND

Grounding post

Self insulated splicer (insulating link)

Unfused connector

Fused connector

— Compression connector

INDIANA DEPARTMENT OF TRANSPORTATION

LIGHTING WIRING DETAILS

JANUARY 1996

STANDARD DRAWING NO.E 807-LTWR-02

DETAILS PLACED IN THIS FORMAT 11-15-99

S/Anthony L. Uremovich 11-15-99
DESIGN STANDARDS ENGINEER DATE

/s/ Firooz Zandi

ORIGINALLY APPROVED

DESIGN STANDARDS ENGINEER