


FRONT VIEW

SIDE VIEW

W 150 x 14 POST DETAILS

NOTES:

1. All holes drilled or punched to 21 dia.
2. See Standard Drawing 601-TTGB-01 for post numbers.
- ③ Hole pattern for posts numbers 1 through 7 may be drilled in back flange. See Standard drawing 601-TTGB-03.

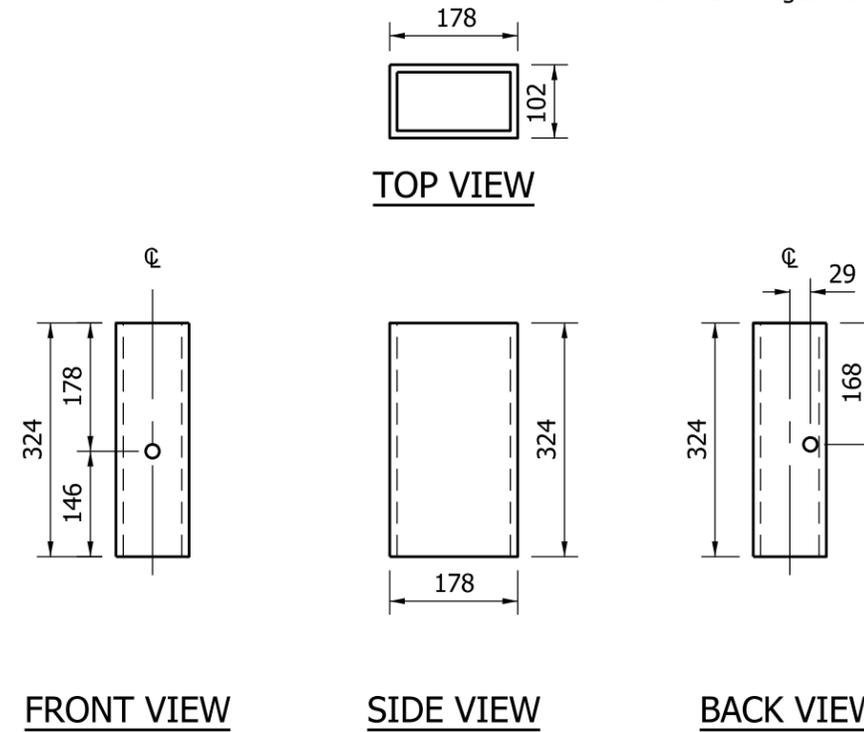

FRONT VIEW

SIDE VIEW

BACK VIEW

TOP VIEW

TS 178 x 102 x 4.8 BLOCK DETAILS

POSTS 9 and 10

All Dimensions are in mm unless otherwise specified.

INDIANA DEPARTMENT OF TRANSPORTATION	
GUARDRAIL TRANSITION TYPE TGB	
SEPTEMBER 2011	
STANDARD DRAWING NO. 601-TTGB-05	
	/s/ <i>Richard L. VanCleave</i> 09/01/11
	DESIGN STANDARDS ENGINEER DATE
DESIGN STANDARDS ENGINEER	/s/ <i>Mark A. Miller</i> 09/01/11
	CHIEF HIGHWAY ENGINEER DATE