


TYPICAL W-BEAM INSTALLATION

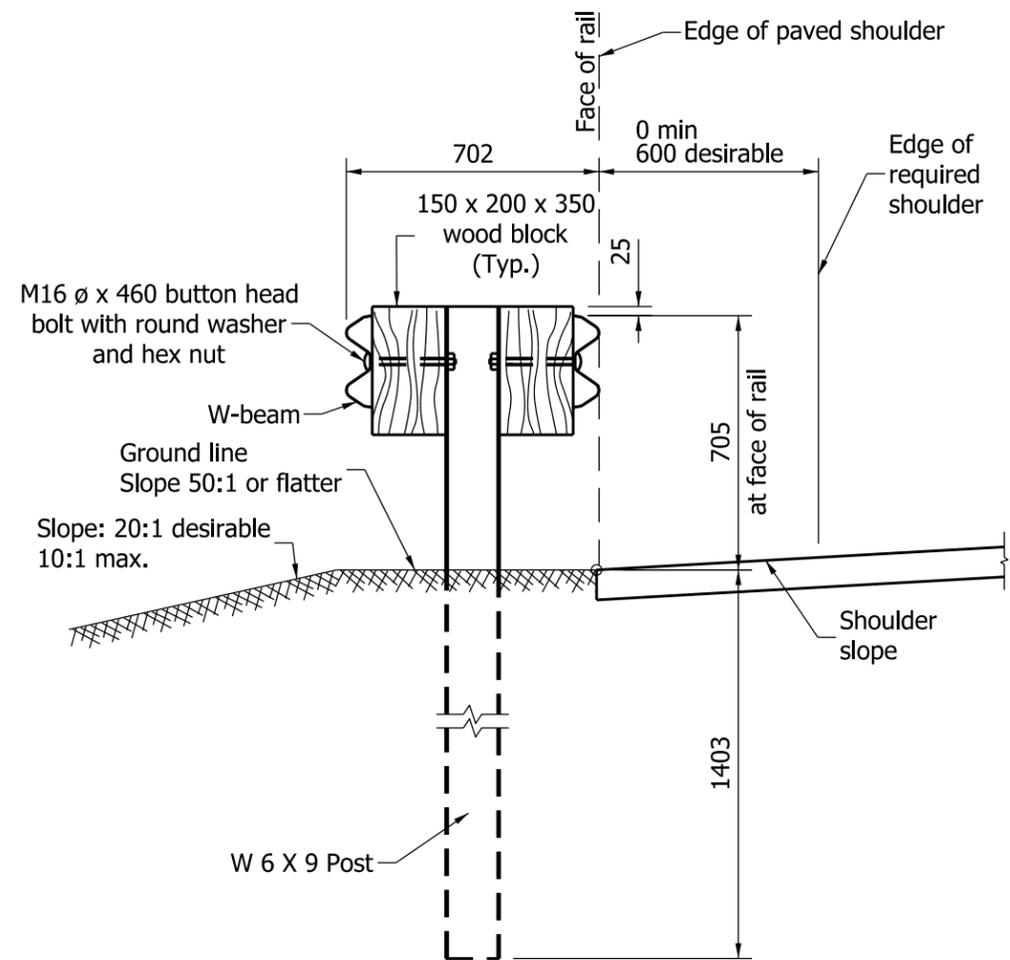

TYPICAL DOUBLE FACED W-BEAM INSTALLATION

All Dimensions are in mm unless otherwise specified.

INDIANA DEPARTMENT OF TRANSPORTATION	
W-BEAM GUARDRAIL ASSEMBLIES	
SEPTEMBER 2011	
STANDARD DRAWING NO. 601-WBGA-01	
	<i>/s/ Richard L. VanCleave</i> 09/01/11
	DESIGN STANDARDS ENGINEER DATE
	<i>/s/ Mark A. Miller</i> 09/01/11
DESIGN STANDARDS ENGINEER	CHIEF HIGHWAY ENGINEER DATE