

NOTES:

1. See Standard Drawing 610-DRIV-13 for General Notes.
- ② See Standard Drawings 604-SDWK-01 or 604-SDWK-02 for sidewalk elevation transition details.
3. See Standard Drawings 610-DRIV-03 for concrete curb and gutter connection detail.
4. See Standard Drawings 610-DRIV-07 for PCCP joint placement detail.
5. Pavement shall be PCCP for Approaches, 150 mm, on subgrade treatment Type IIIA.
- ⑥ See Standard Drawing 610-DRIV-08 for sections A-A and B-B.

LEGEND

- W = Width of sidewalk
- X = Distance between back face of curb to sidewalk.
- Y = Distance from front face of curb to ℞ or R/W.
- = Sidewalk elevation transition.


All Dimensions are in mm unless otherwise specified.

INDIANA DEPARTMENT OF TRANSPORTATION

CLASS I DRIVE

SEPTEMBER 2010

STANDARD DRAWING NO. 610-DRIV-01

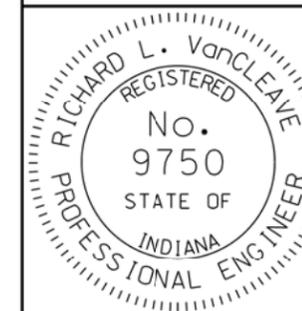

/s/ Richard L. VanCleave 09/01/10
DESIGN STANDARDS ENGINEER DATE

/s/ Mark A. Miller 09/01/10
CHIEF HIGHWAY ENGINEER DATE

DESIGN STANDARDS ENGINEER