


**ELEVATION VIEW**

**CONCRETE RAIL TERMINATION SECTION**

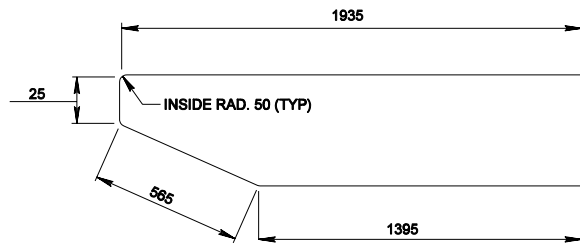

**1391 X 1480**  
**(PLAN VIEW AT END OF RAILING)**


All dimensions are in mm unless otherwise specified

INDIANA DEPARTMENT OF TRANSPORTATION

**CONCRETE BRIDGE RAILING TYPE TF-2**

SEPTEMBER 2005

STANDARD DRAWING NO. 706-BRTF-04

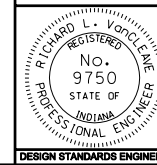

/s/ Richard L. VanCleave 9-01-05  
DESIGN STANDARDS ENGINEER DATE

/s/ Richard K. Smutzer 9-01-05  
CHIEF HIGHWAY ENGINEER DATE

DESIGN STANDARDS ENGINEER