

NOTES:

1. 35 HOLES FOR 28 ANCHOR BOLT.

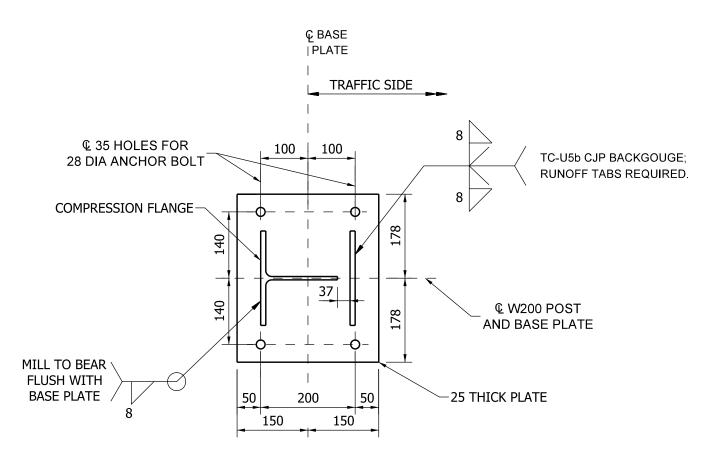

POST TO BASE PLATE DETAIL

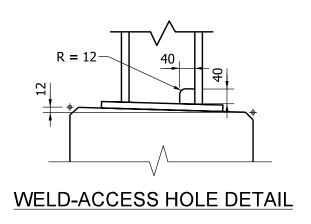

All Dimensions are in mm unless otherwise specified.

INDIANA DEPARTMENT OF TRANSPORTATION

CONCRETE BRIDGE RAILING TYPE TF-2

SEPTEMBER 2011

STANDARD DRAW	VING NO. 706-BRT	706-BRTF-09	
VONCESTERS NO. 9750 STATE OF WOIANA CONTINUENTS ONAL	/s/ Richard L. VanCleave DESIGN STANDARDS ENGINEER /s/ Richard K, Smuizer CHIEF HIGHWAY ENGINEER	09/01/11 DATE 09/01/11 DATE	

DESIGN STANDARDS ENGINEER