


NOTES:

- See Standard Drawing 706-TTBC-01 for bridge railing transition type TBC. See Standard Drawing 706-TTBT-01 for bridge railing transition type TBT. See Standard Drawing 601-TTGB-01 for Guardrail transition type TGB.
- ② These holes, required for the connection of the guardrail transition type TBC or TBT to the end of the concrete bridge railing transition, shall be preformed.

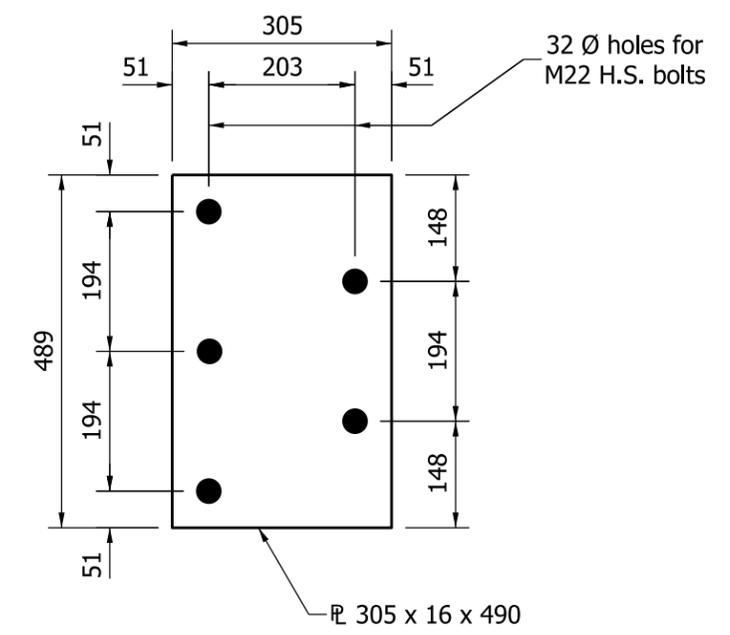

All Dimensions are in mm unless otherwise specified.

INDIANA DEPARTMENT OF TRANSPORTATION	
BRIDGE RAILING TRANSITION TBC OR TBT ATTACHMENT OF GUARDRAIL	
SEPTEMBER 2011	
STANDARD DRAWING NO.	706-CBRT-04
	/s/ <i>Richard L. VanCleave</i> 09/01/11
	DESIGN STANDARDS ENGINEER DATE
DESIGN STANDARDS ENGINEER	/s/ <i>Mark A. Miller</i> 09/01/11
	CHIEF HIGHWAY ENGINEER DATE