



NOTES:


1. See Standard Drawing 706-TASE-05 for General Notes.

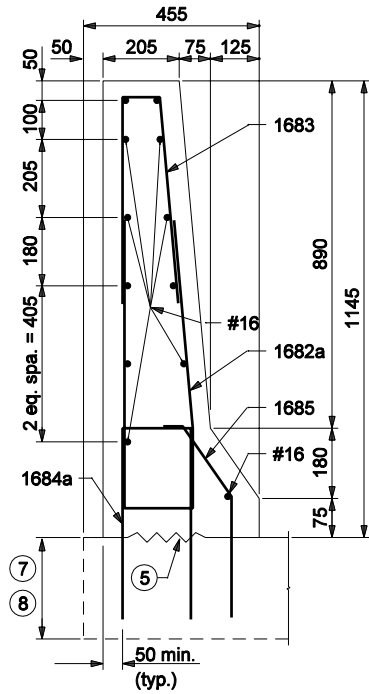


SECTION A-A

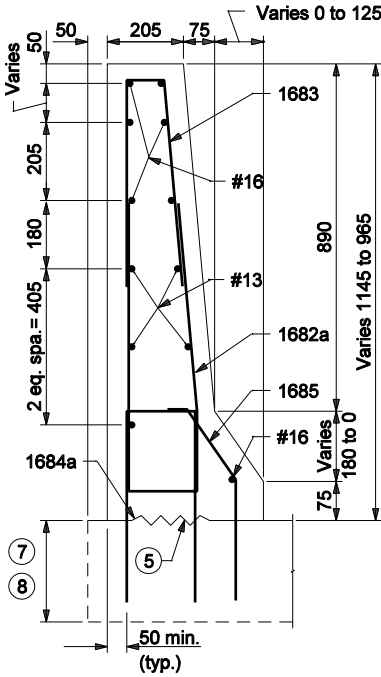

SECTION B-B

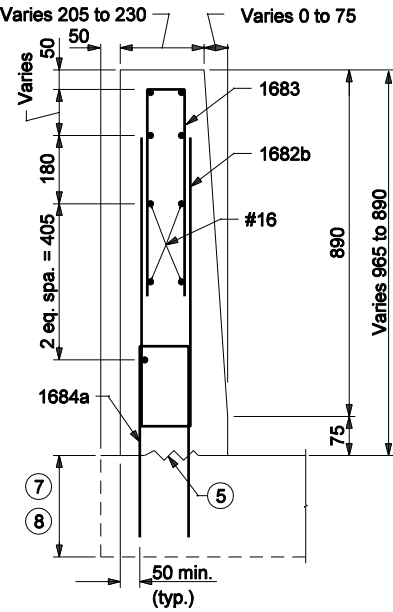

SECTION C-C

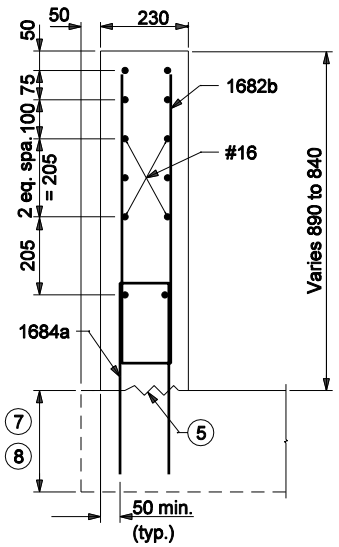

SECTION D-D

**1145 TRUCK HEIGHT THRIE BEAM/
CONCRETE BRIDGE RAILING TRANSITION**

All Dimension are in mm unless otherwise specified

INDIANA DEPARTMENT OF TRANSPORTATION

**CONCRETE BRIDGE RAILING
TRANSITION TYPE TBT**

SEPTEMBER 2006

STANDARD DRAWING NO. 706-TTBT-02

	/s/ Richard L. VanCleave	9-01-06
	DESIGN STANDARDS ENGINEER	DATE
	/s/ Richard K. Smutzer	9-01-06
	CHIEF HIGHWAY ENGINEER	DATE

DESIGN STANDARDS ENGINEER