


**NOTES:**

1. See Standard Drawing 713-TCTR-04 for notes that apply to this sheet.
2. See Standard Drawing 801-TCLG-01 for standard notes and legend.

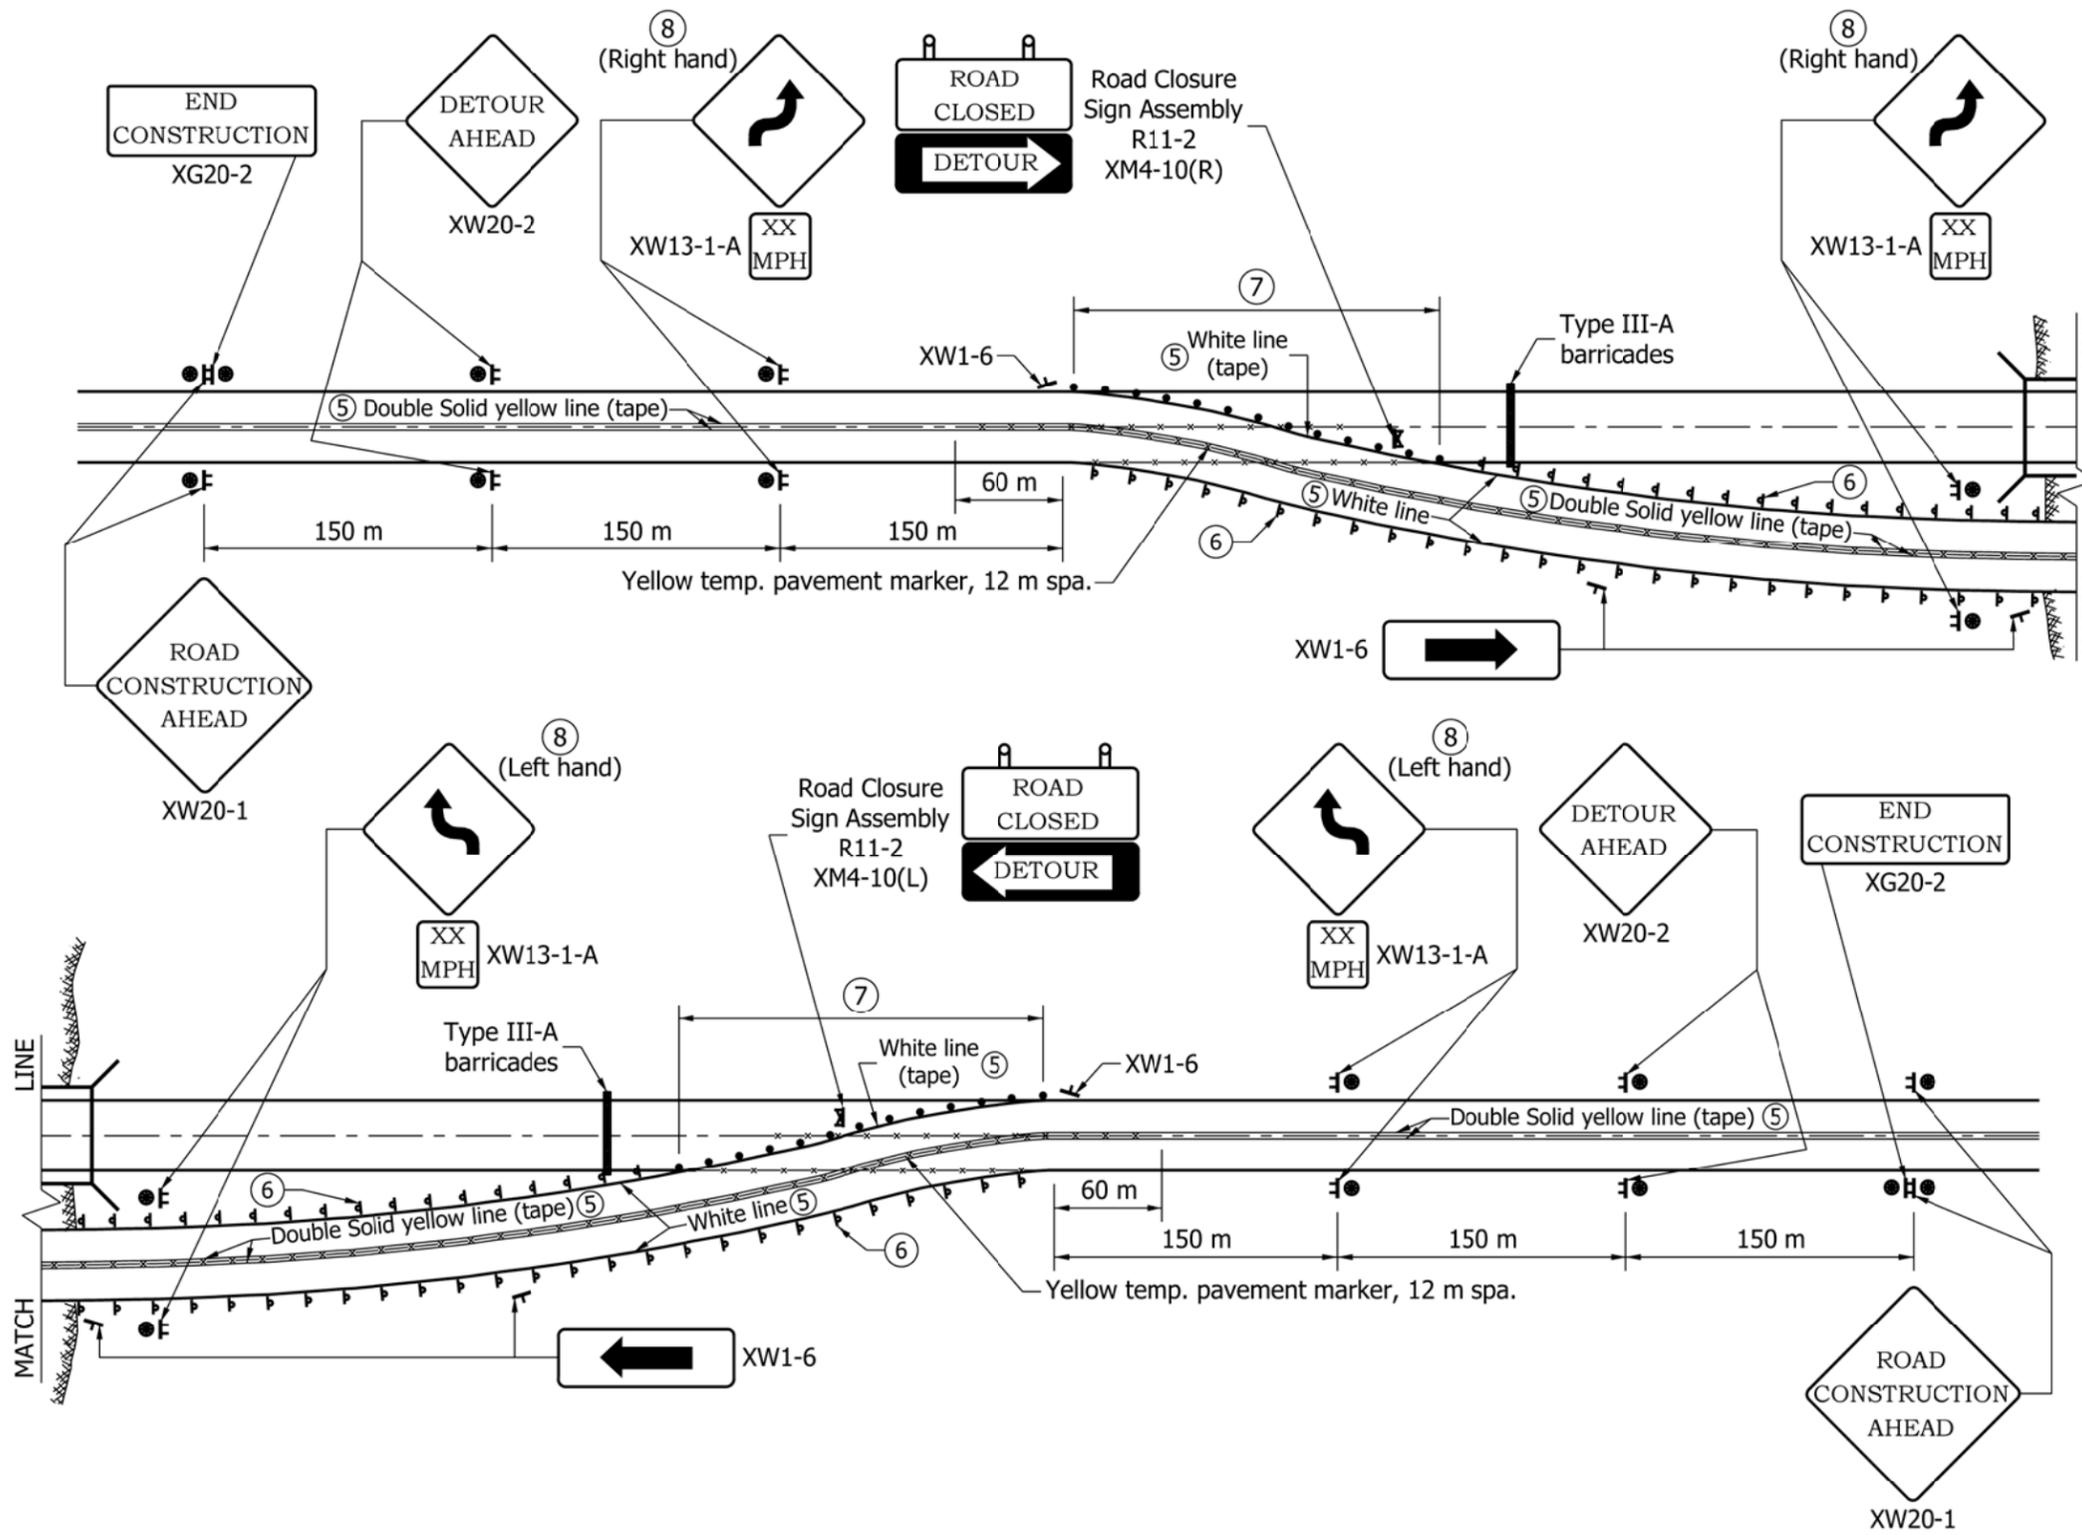

All Dimensions are in mm unless otherwise specified.


INDIANA DEPARTMENT OF TRANSPORTATION

TEMPORARY RUNAROUND  
SIGNING AND MARKING

SEPTEMBER 2011

STANDARD DRAWING NO. 713-TCTR-03

DETAILS PLACED IN THIS FORMAT 9/1/2011

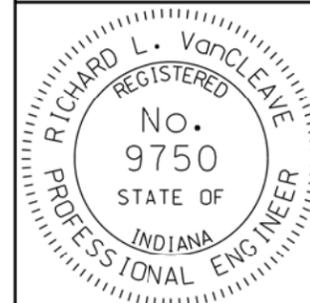

/s/ Richard L. VanCleave 9/01/11  
DESIGN STANDARDS ENGINEER DATE

/s/ Mark A. Miller 9/01/11  
CHIEF HIGHWAY ENGINEER DATE

DESIGN STANDARDS ENGINEER

ORIGINALLY APPROVAL ON SEPTEMBER 9/1/97