



ELEVATION

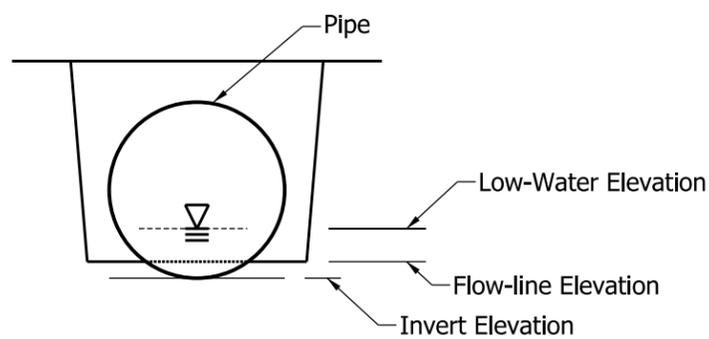

SECTION A-A

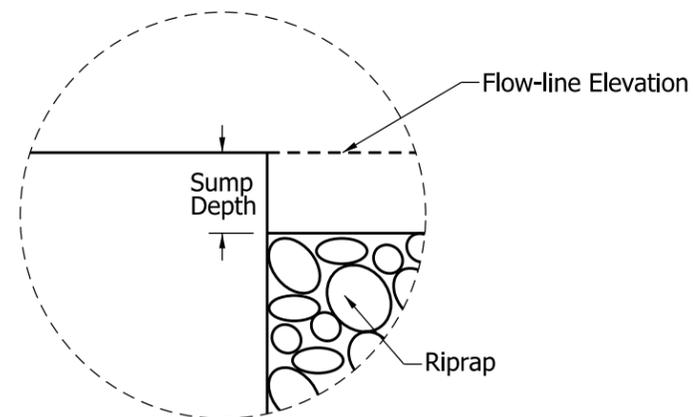

DETAIL A

All Dimensions are in mm unless otherwise specified.

INDIANA DEPARTMENT OF TRANSPORTATION		
PIPE SUMPING PROTECTION		
SEPTEMBER 2011		
STANDARD DRAWING NO.		715-PCSP-01
	<i>/s/ Richard L. VanCleave</i>	<i>09/01/11</i>
	DESIGN STANDARDS ENGINEER	DATE
	<i>/s/ Mark A. Miller</i>	<i>09/01/11</i>
	CHIEF HIGHWAY ENGINEER	DATE
DESIGN STANDARDS ENGINEER		