


375 for 300 Pipe
 465 for 375 Pipe
 560 for 450 Pipe
 735 for 600 Pipe

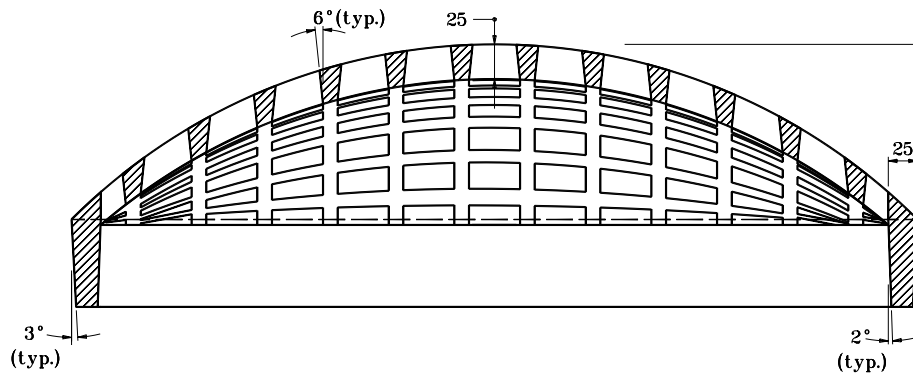

75
 95
 115
 155
 65
 65
 75
 75


All dimensions are in mm unless otherwise specified.

INDIANA DEPARTMENT OF TRANSPORTATION

**PIPE CATCH BASIN
 CASTING**

APRIL 1995

STANDARD DRAWING NO. 720-CBCA-01

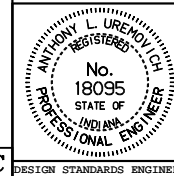

/s/ Anthony L. Uremovich 4-03-95
 DESIGN STANDARDS ENGINEER DATE

/s/ Donald W. Lucas 4-03-95
 CHIEF HIGHWAY ENGINEER DATE

Source Sheet: MC